


SECTION

21

TOWNSHIP 8 S, RANGE 6 W, W. M.

1111

North

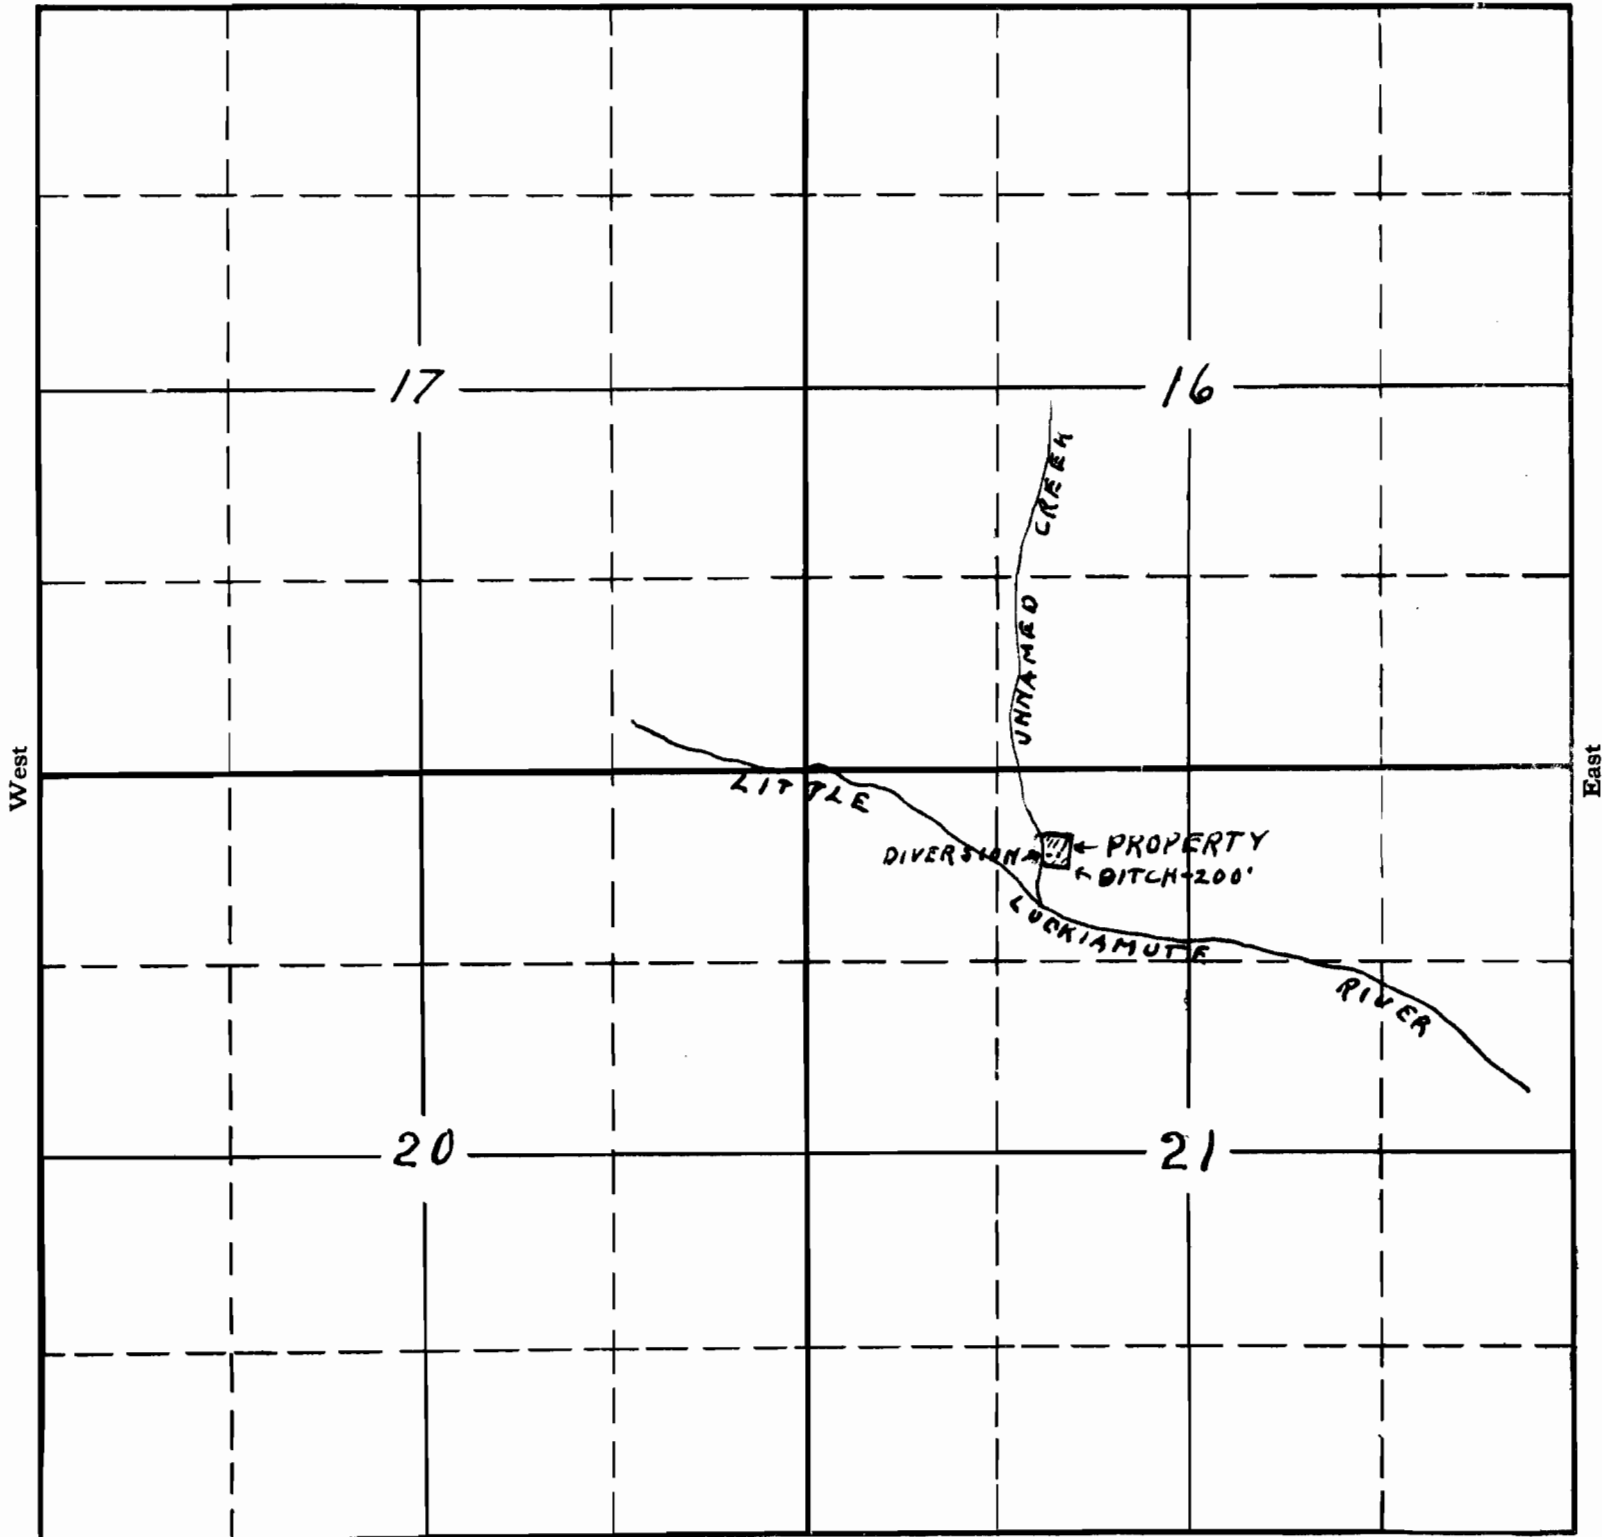

Prepared in State Engineer's office
 from data obtained from applicants
 & sketch. 5/3/31.

South

APPLICATION No. 14129
 PERMIT No. 10202