


SECTION

13

nw sw

TOWNSHIP 16S, RANGE 2W, W. M.

North

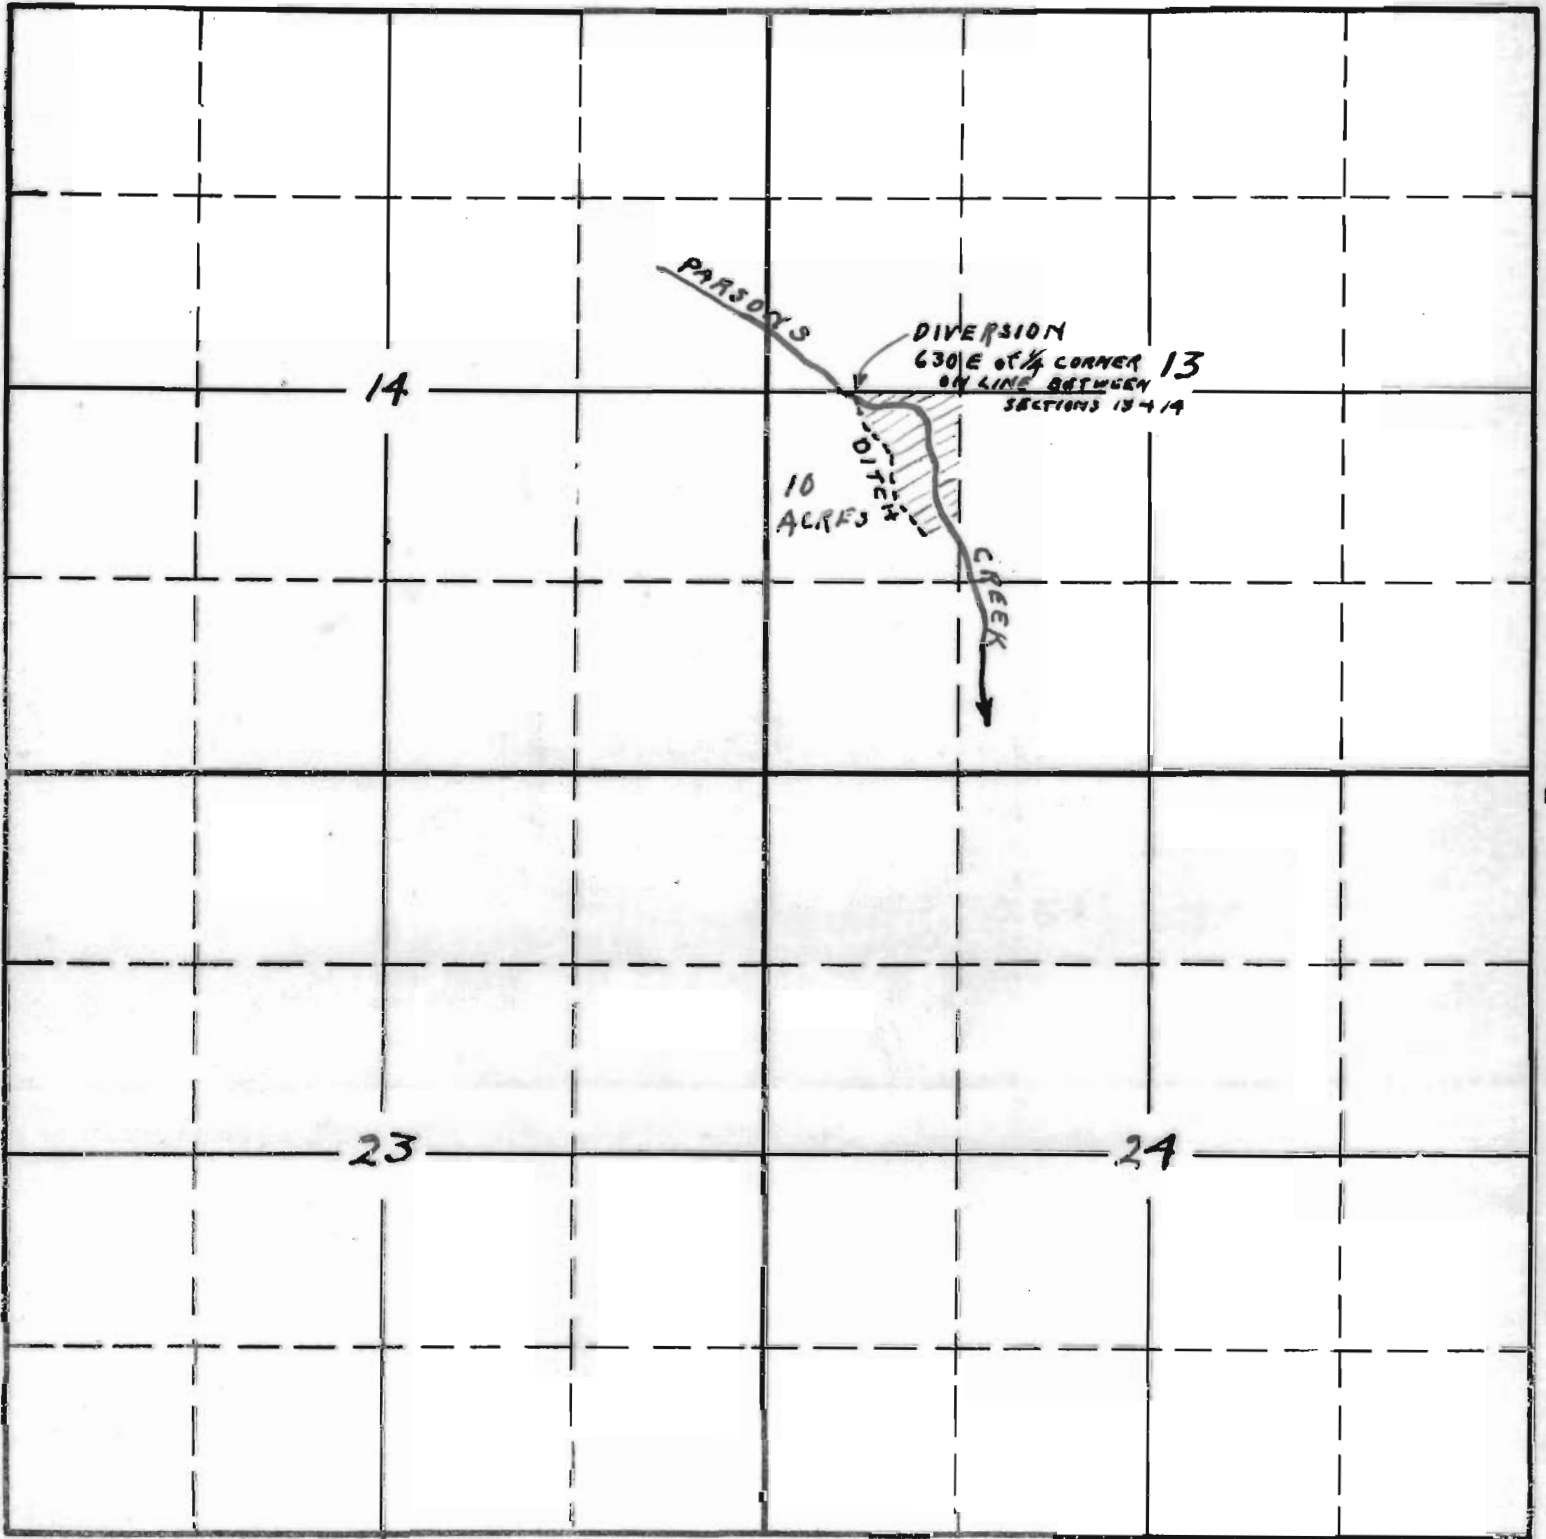

South

Prepared in State Engineer's
 office from data obtained from
 application & accompanying
 sketch 6/22/31

APPLICATION No. 14160
 PERMIT No. 10226