


SECTION

TOWNSHIP 135, RANGE 10 W, W. M.

North

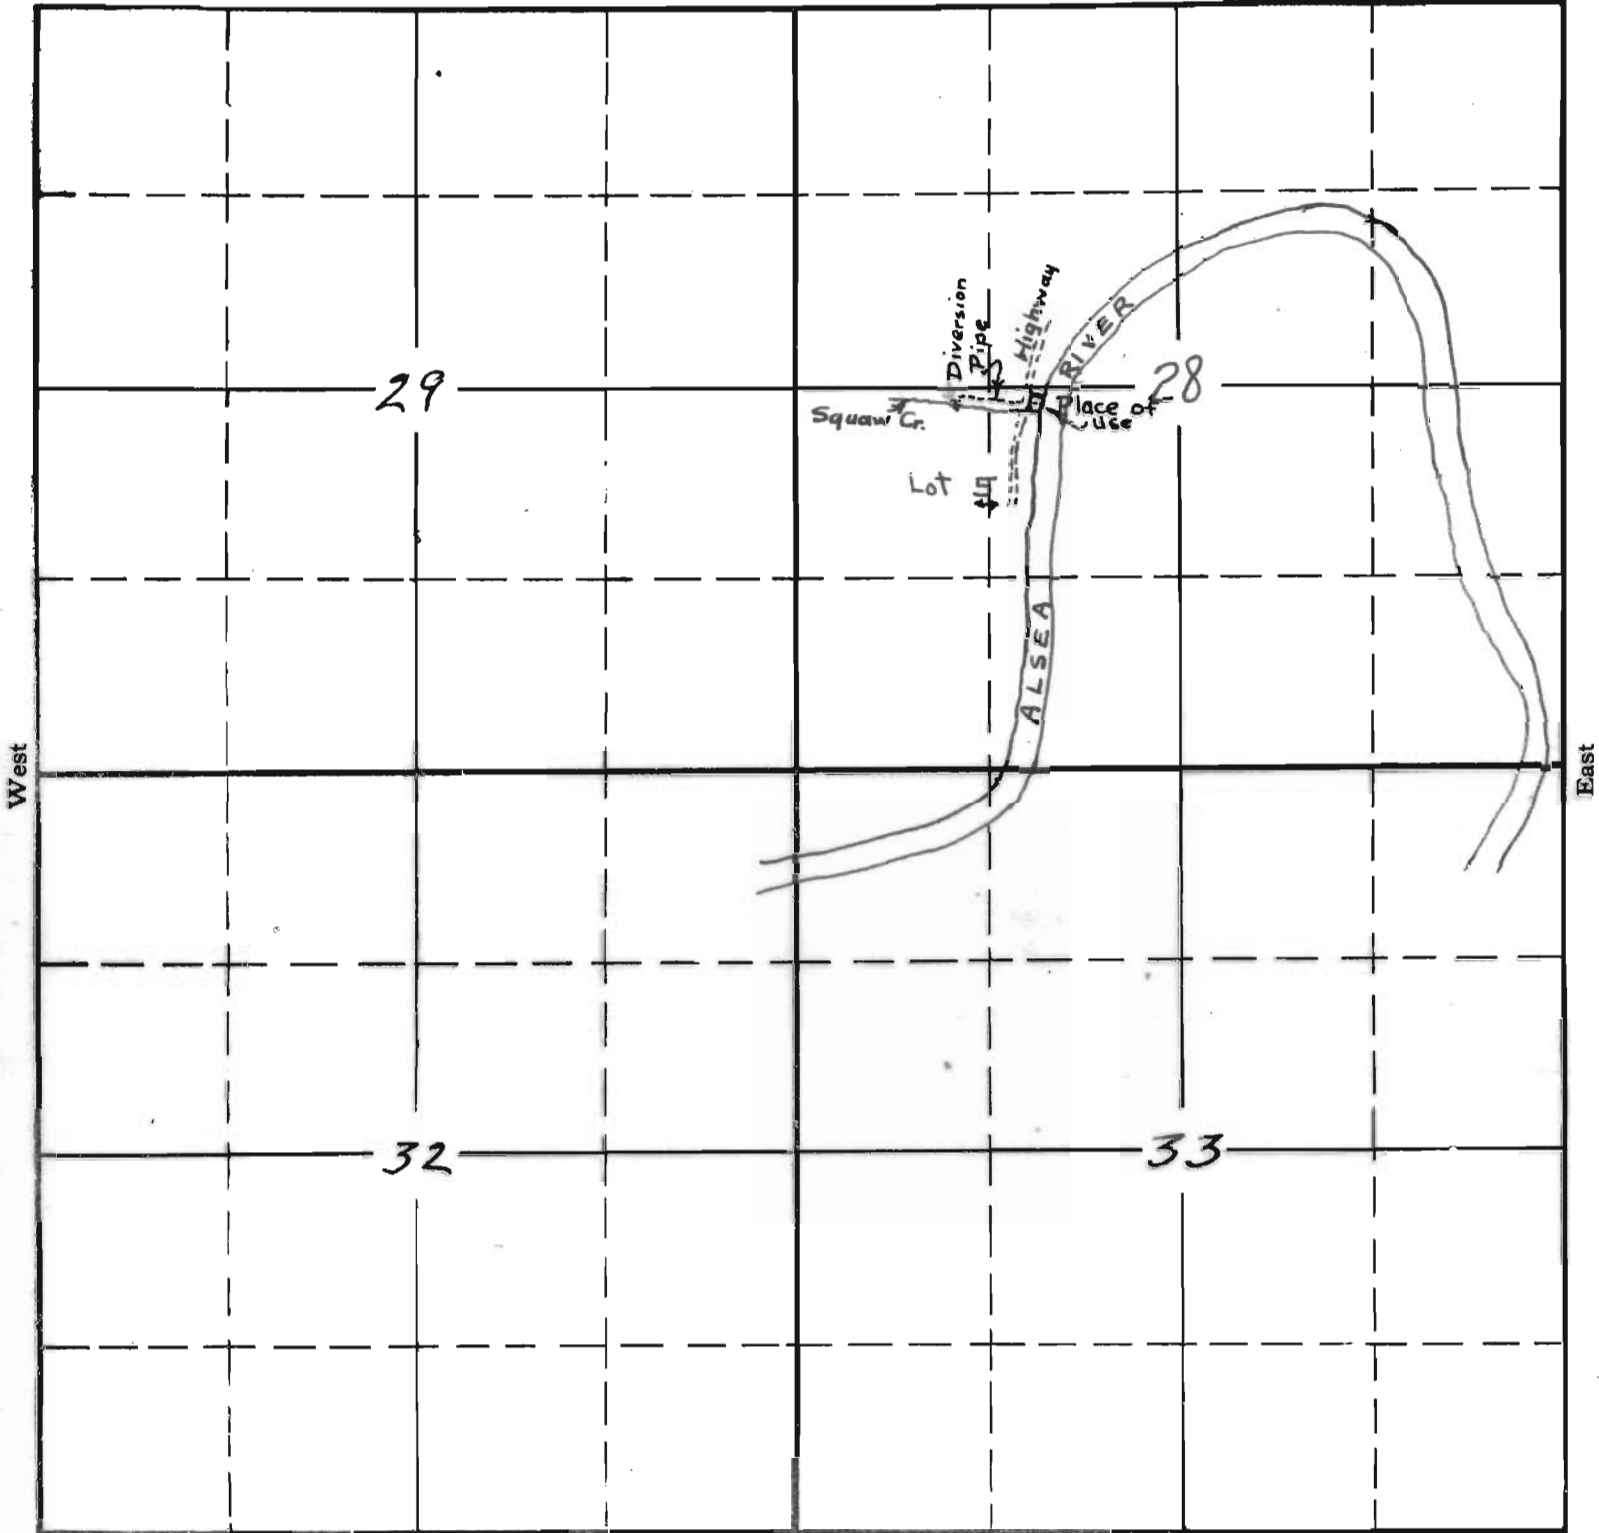

South

*Prepared in S. Engineers Office from
 data obtained from applicant
 3/23/31.*

APPLICATION No. 14163

PERMIT No. 10227