


SECTION

TOWNSHIP 14S, RANGE 12W, W. M.

North

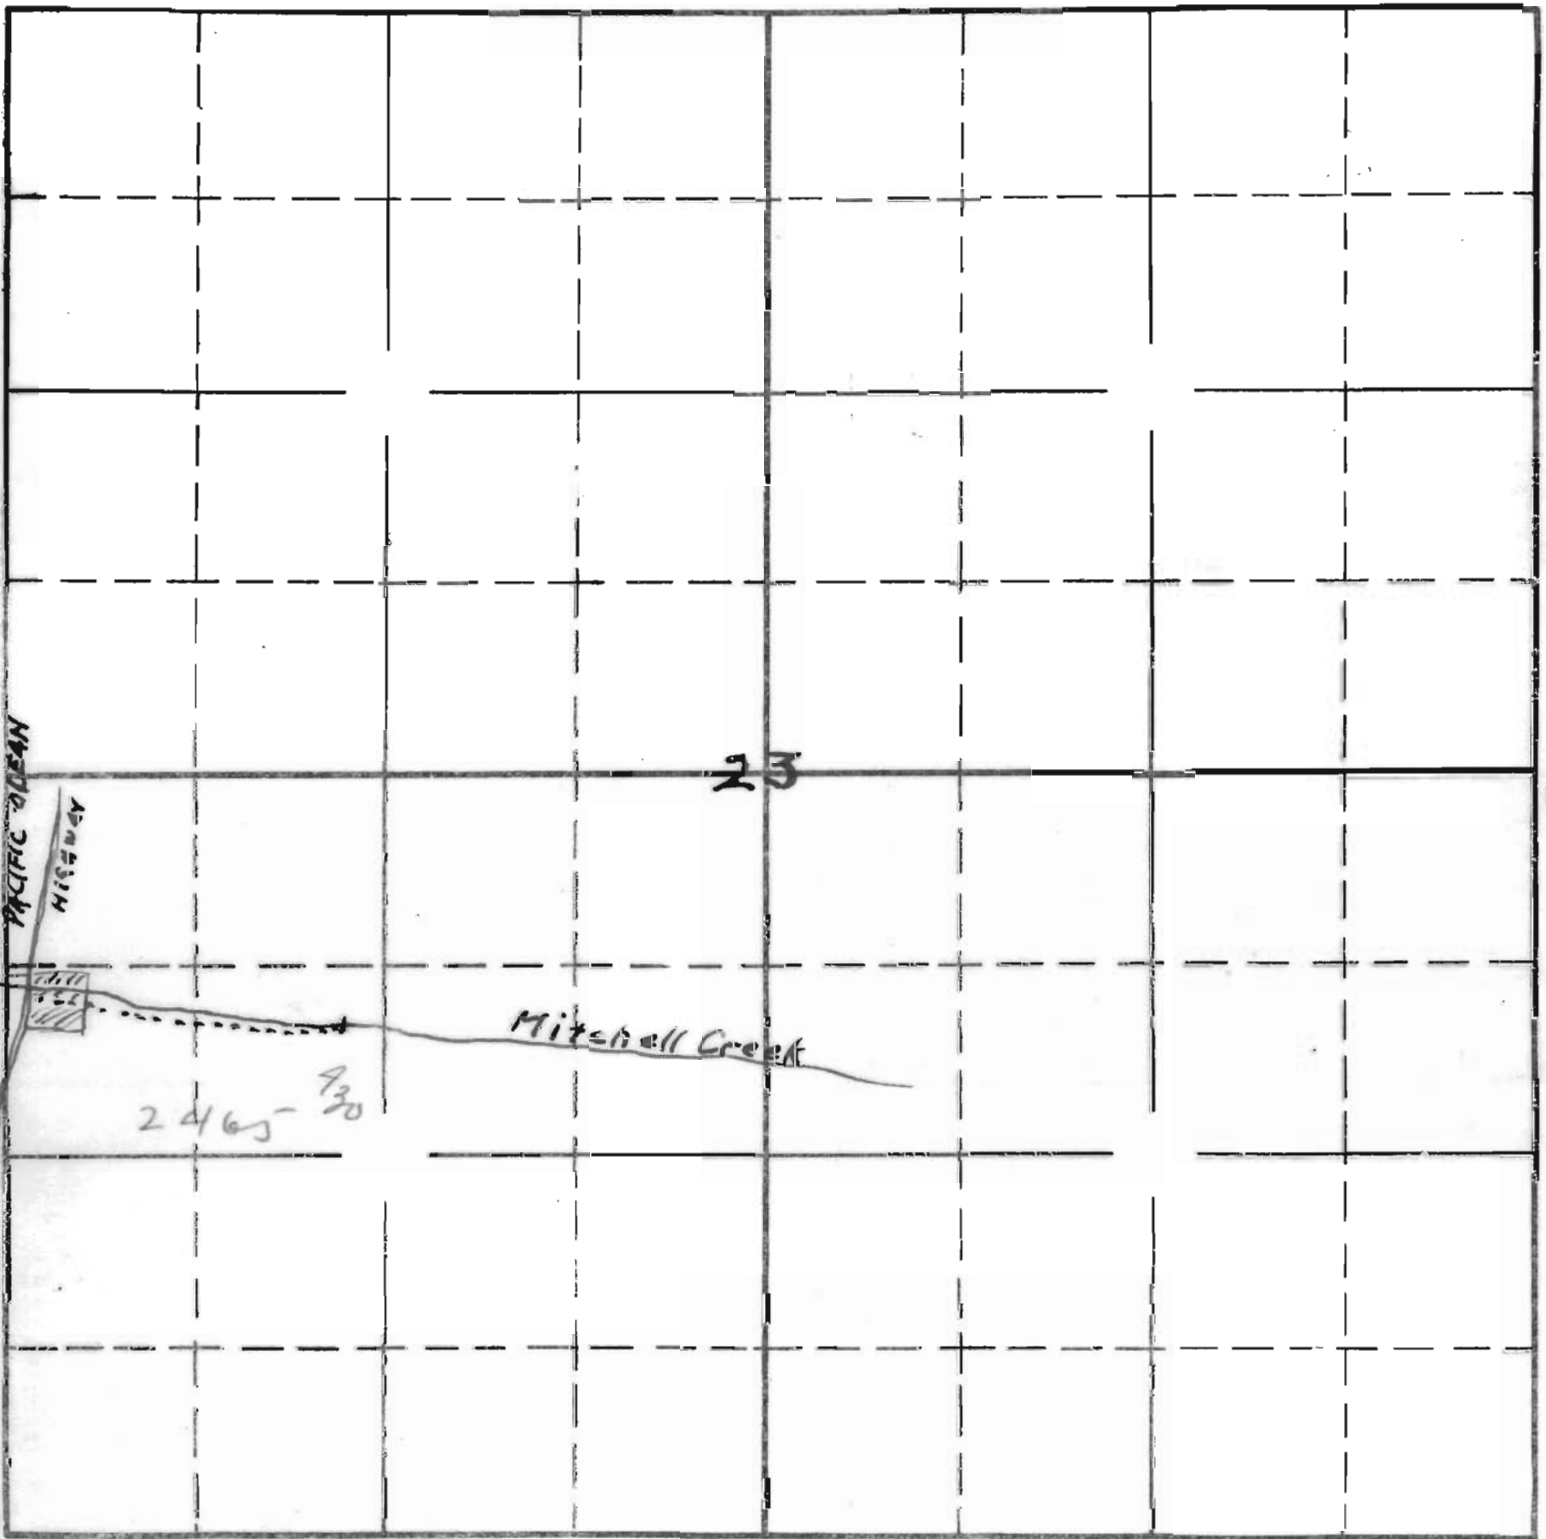

South

Prepared in State Engineers  
office - 8/4/31 - 18

APPLICATION No. 14227  
PERMIT No. 10291