


SECTION

TOWNSHIP 3S, RANGE 1E, W. M.

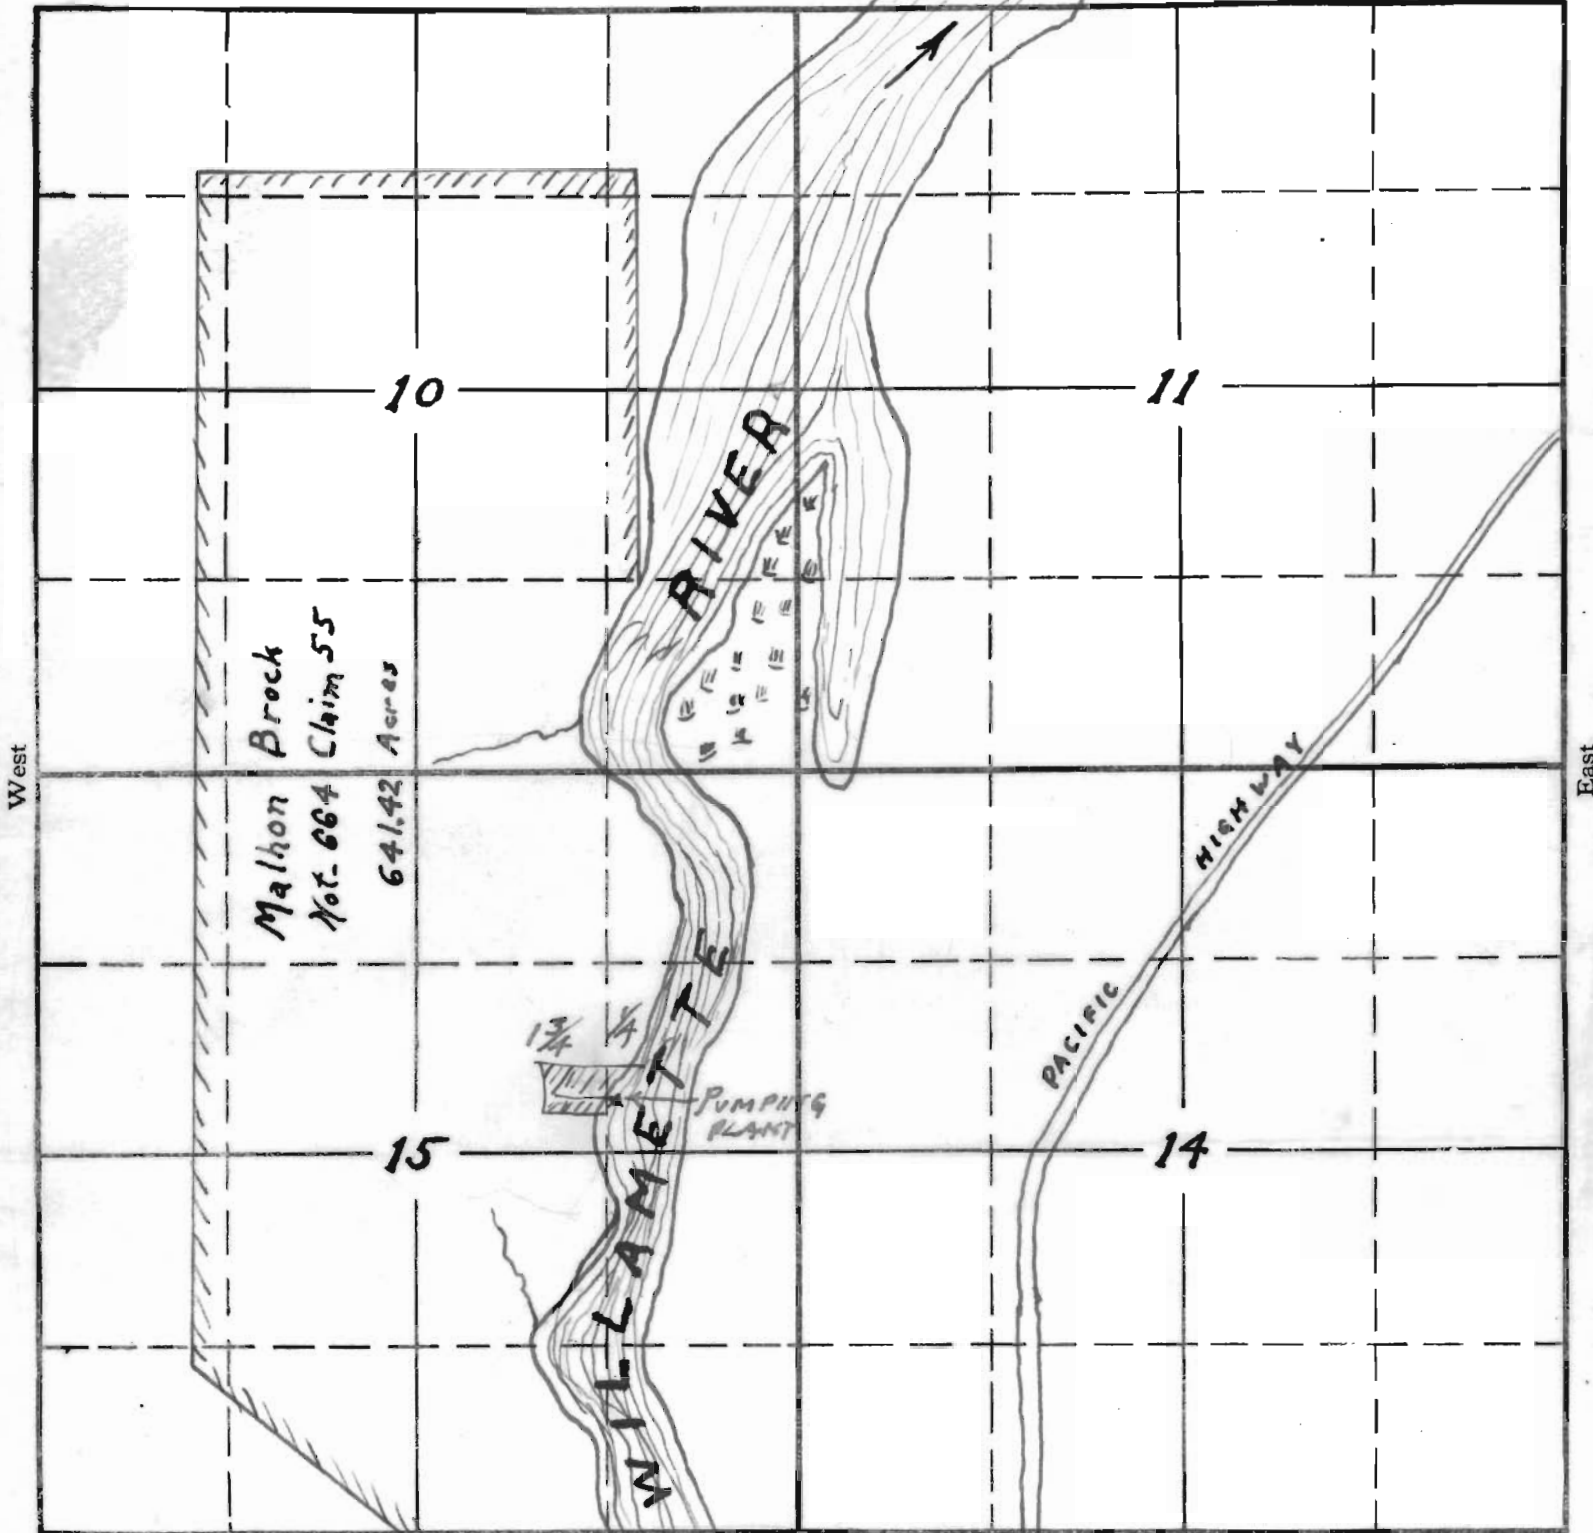

Section 22

APPLICATION No. 14273

PERMIT No. 10307

*Prepared from plot record in the Engineers office of 1/18*