


SECTION

TOWNSHIP 33S, RANGE 4W, W. M.

North

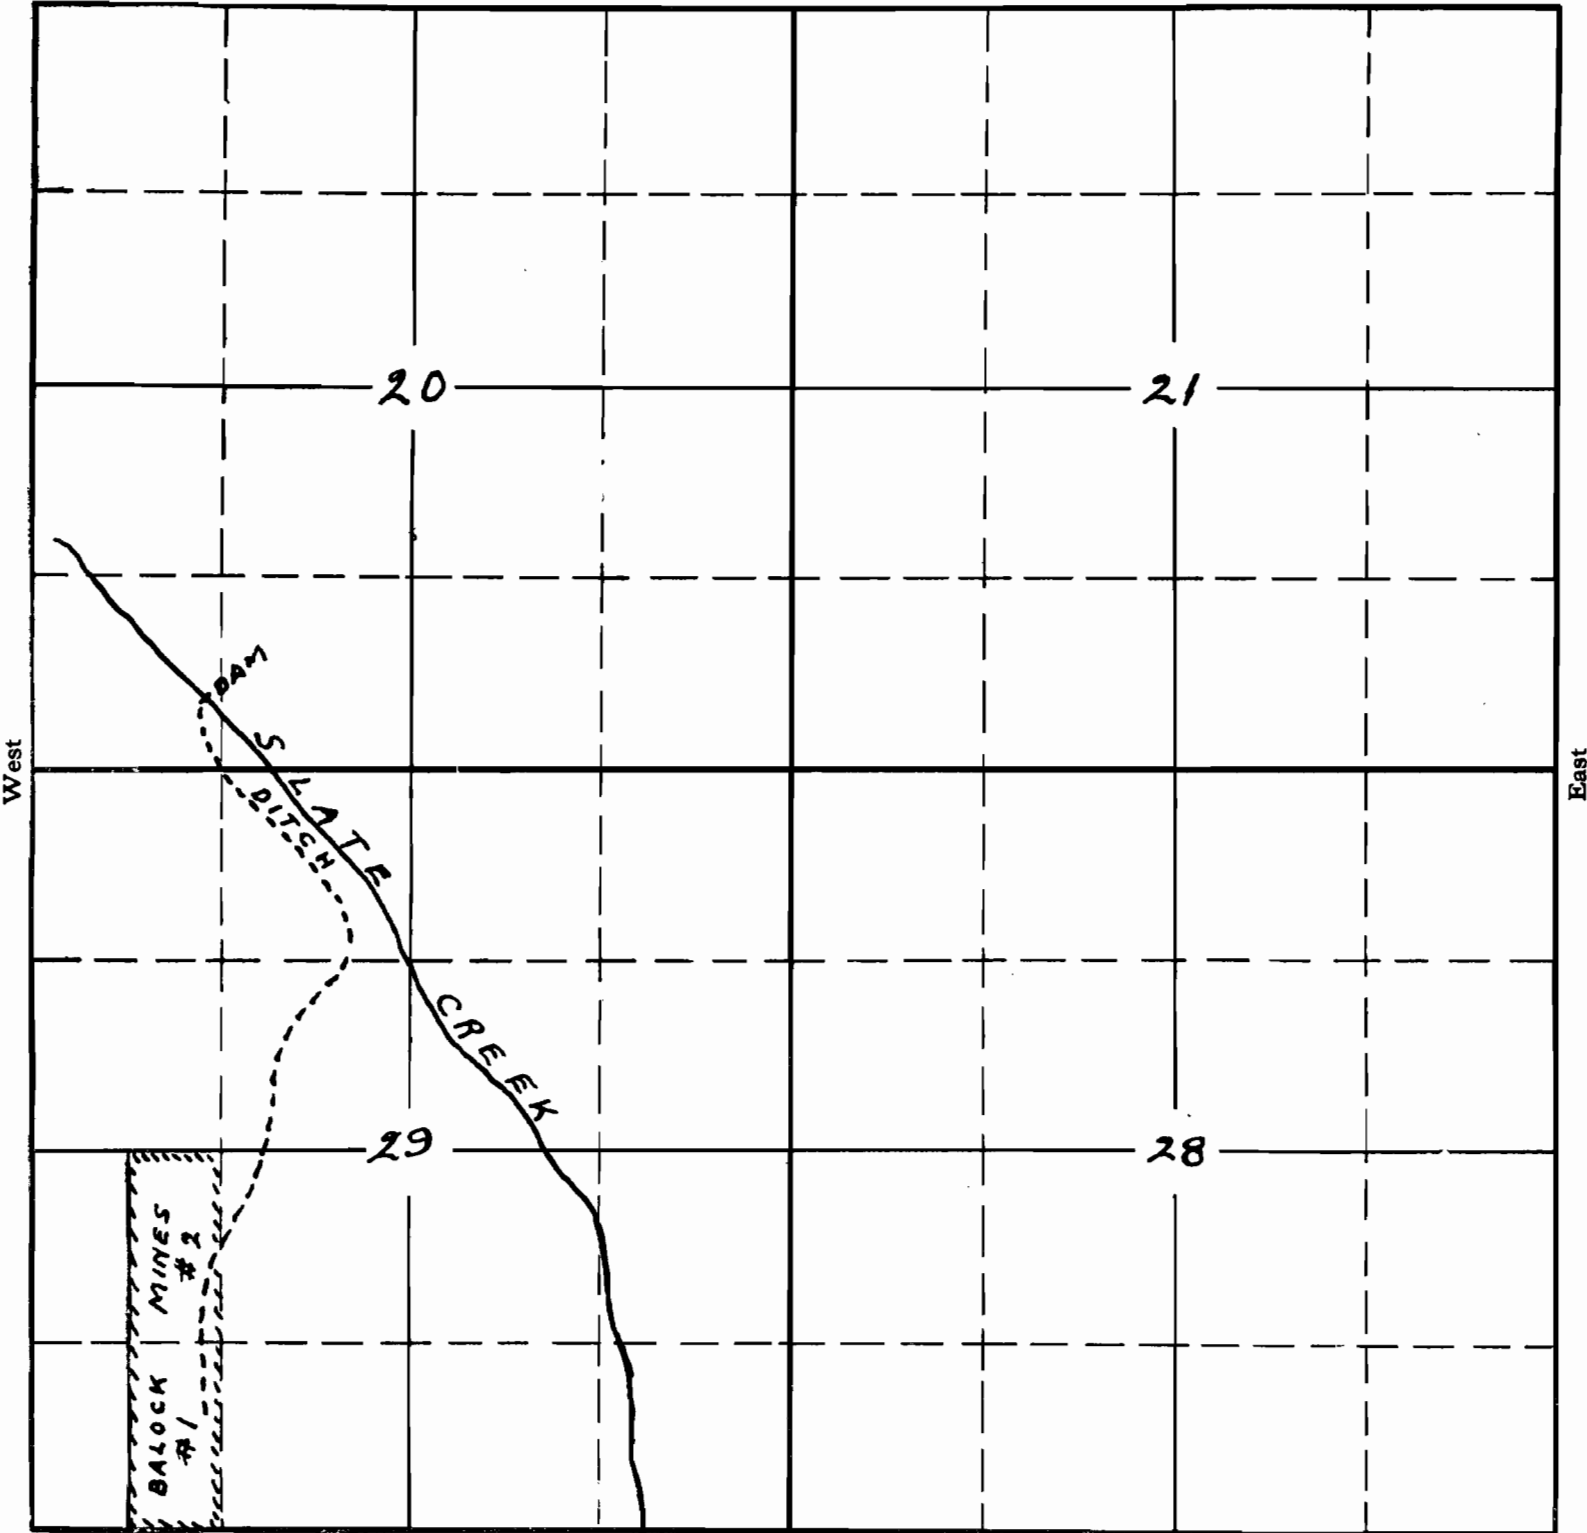

South

Drawn in State Engineer's office from applicant's sketch  
11/2/21 - B

APPLICATION No. 14397  
PERMIT No. 10425