

SECTION

TOWNSHIP 25, RANGE 7E, W. M.

North


STATE ENGINEER
RECEIVED

DEC 2 1931

W. H. JOHNSON

West

East

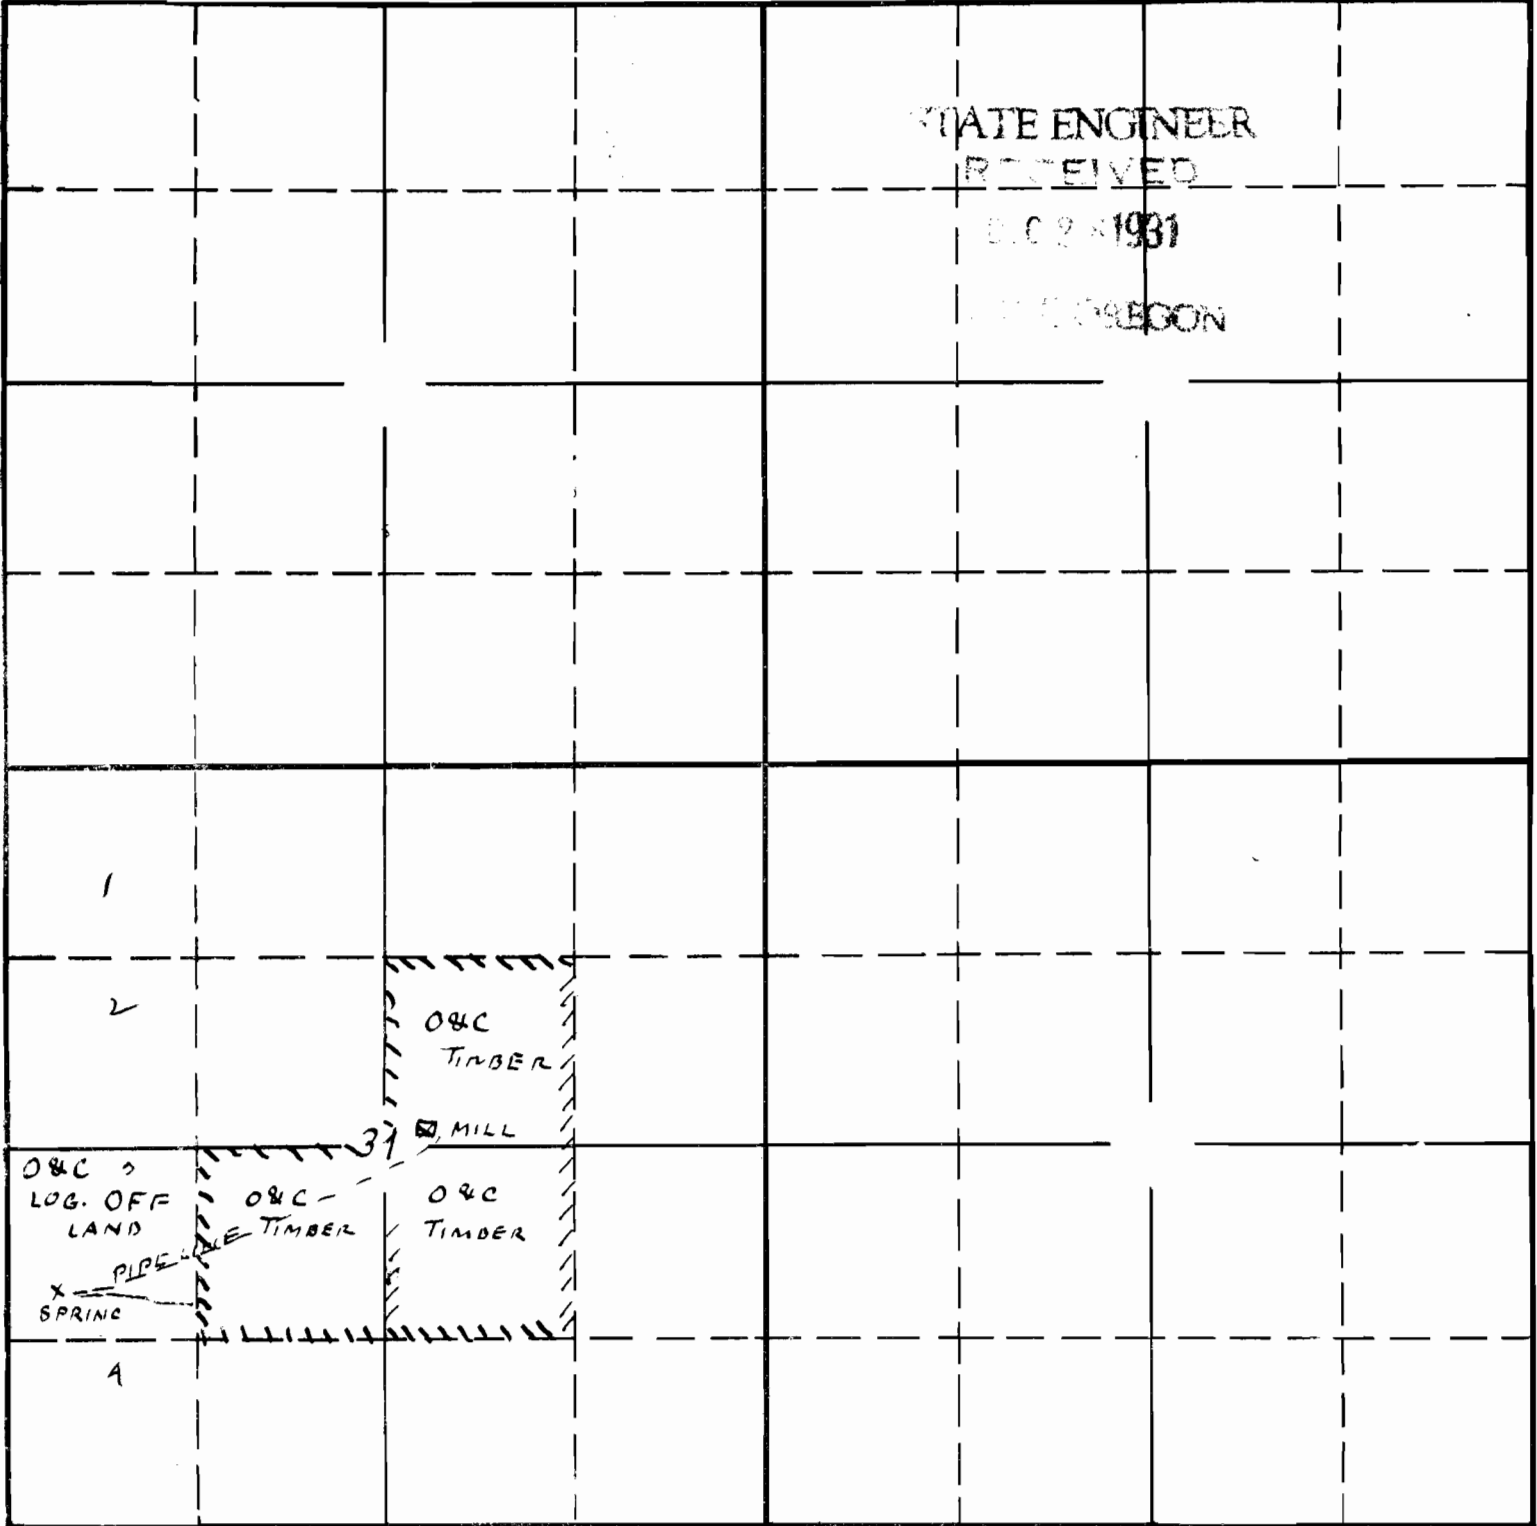

South

APPLICATION No. 14439

PERMIT No. 10465