


SECTION

TOWNSHIP 24S, RANGE 7E, W. M.

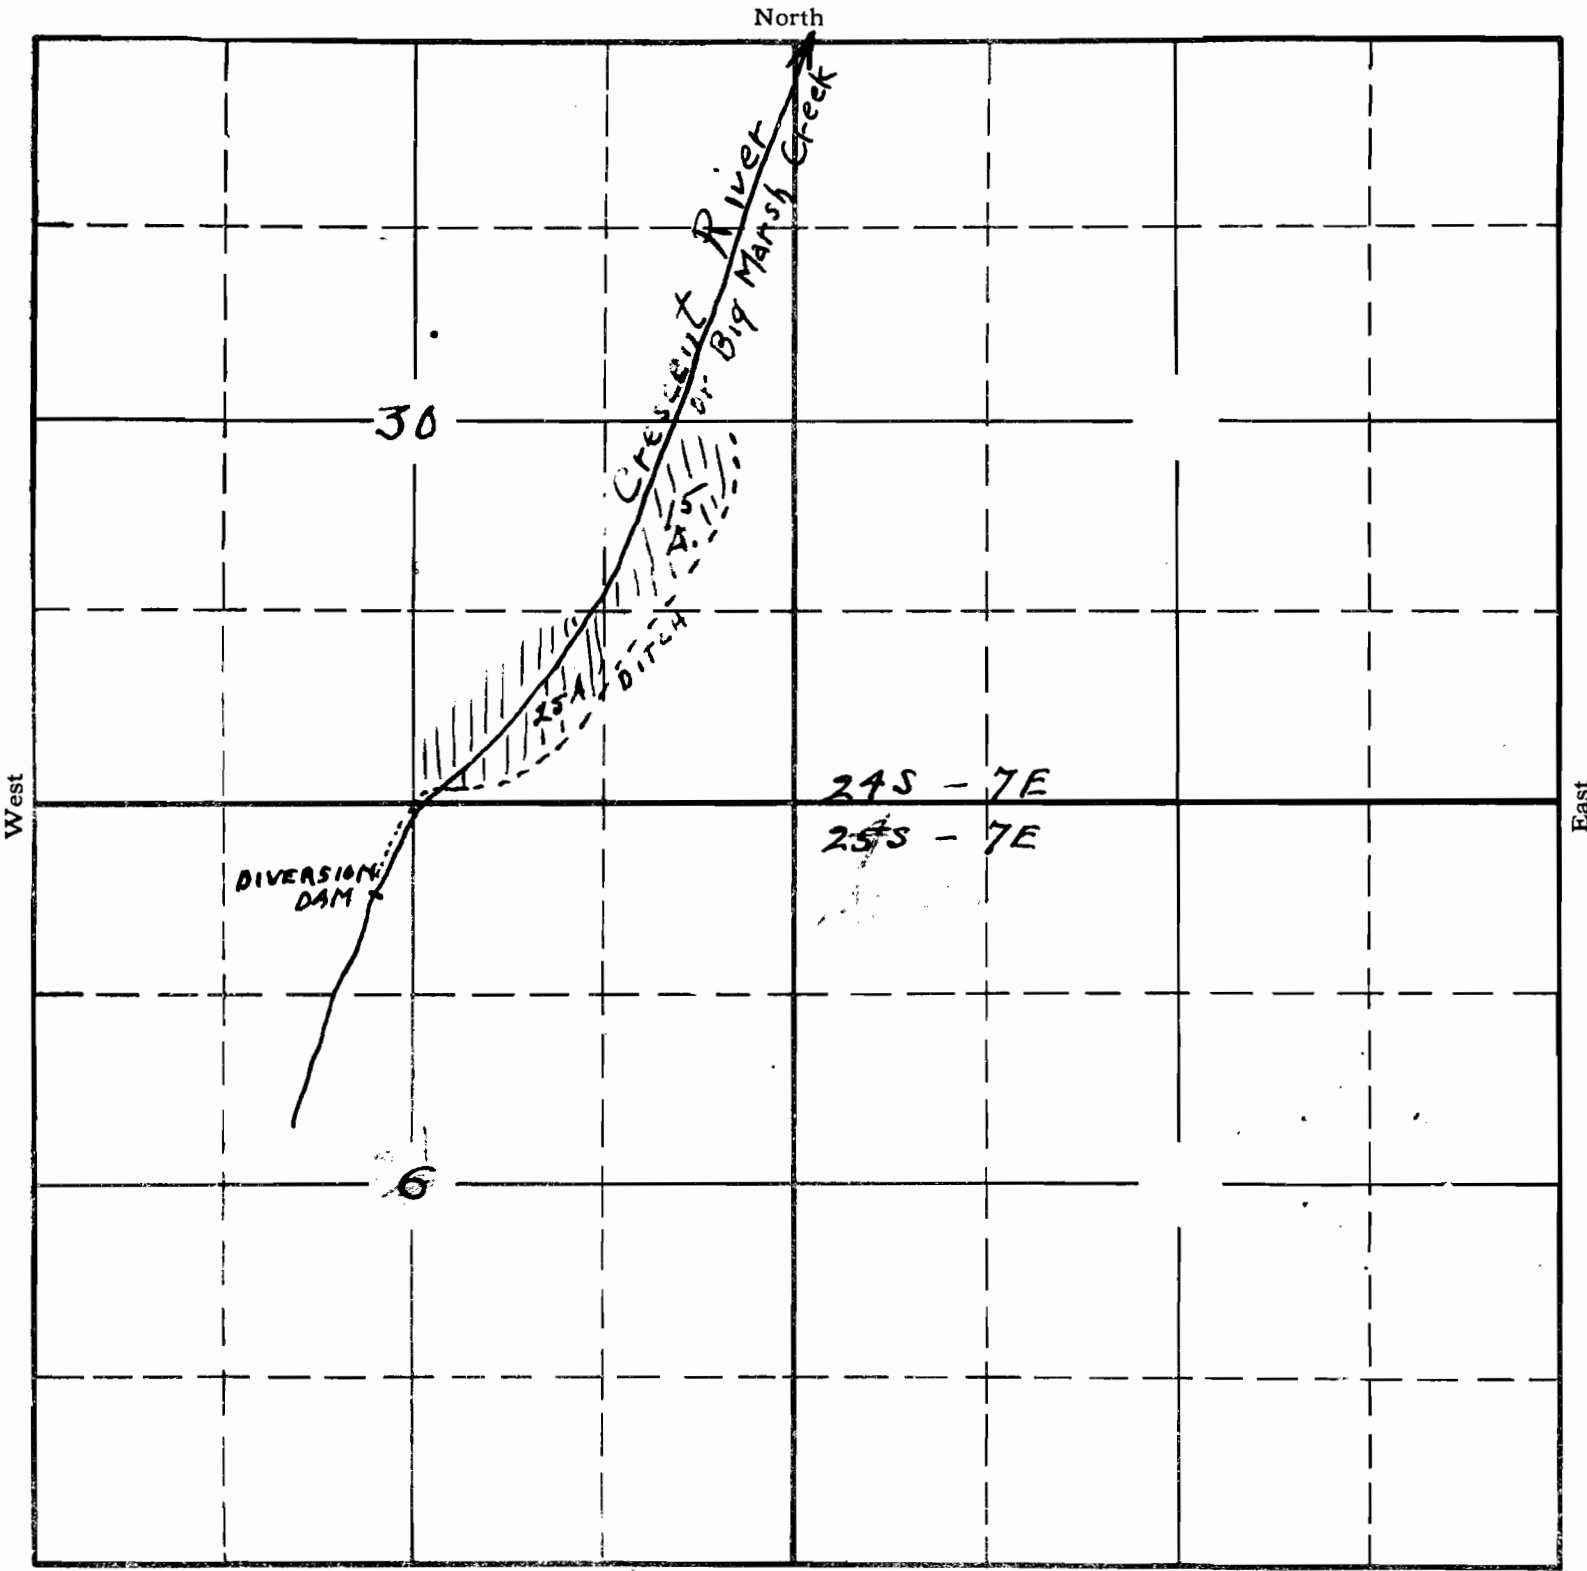

Drawn in State Engineer Office
from applicants sketch - 3/7/32

APPLICATION No. 14281
PERMIT No. 10494