


TOWNSHIP 13S, RANGE 37E, W. M.

North

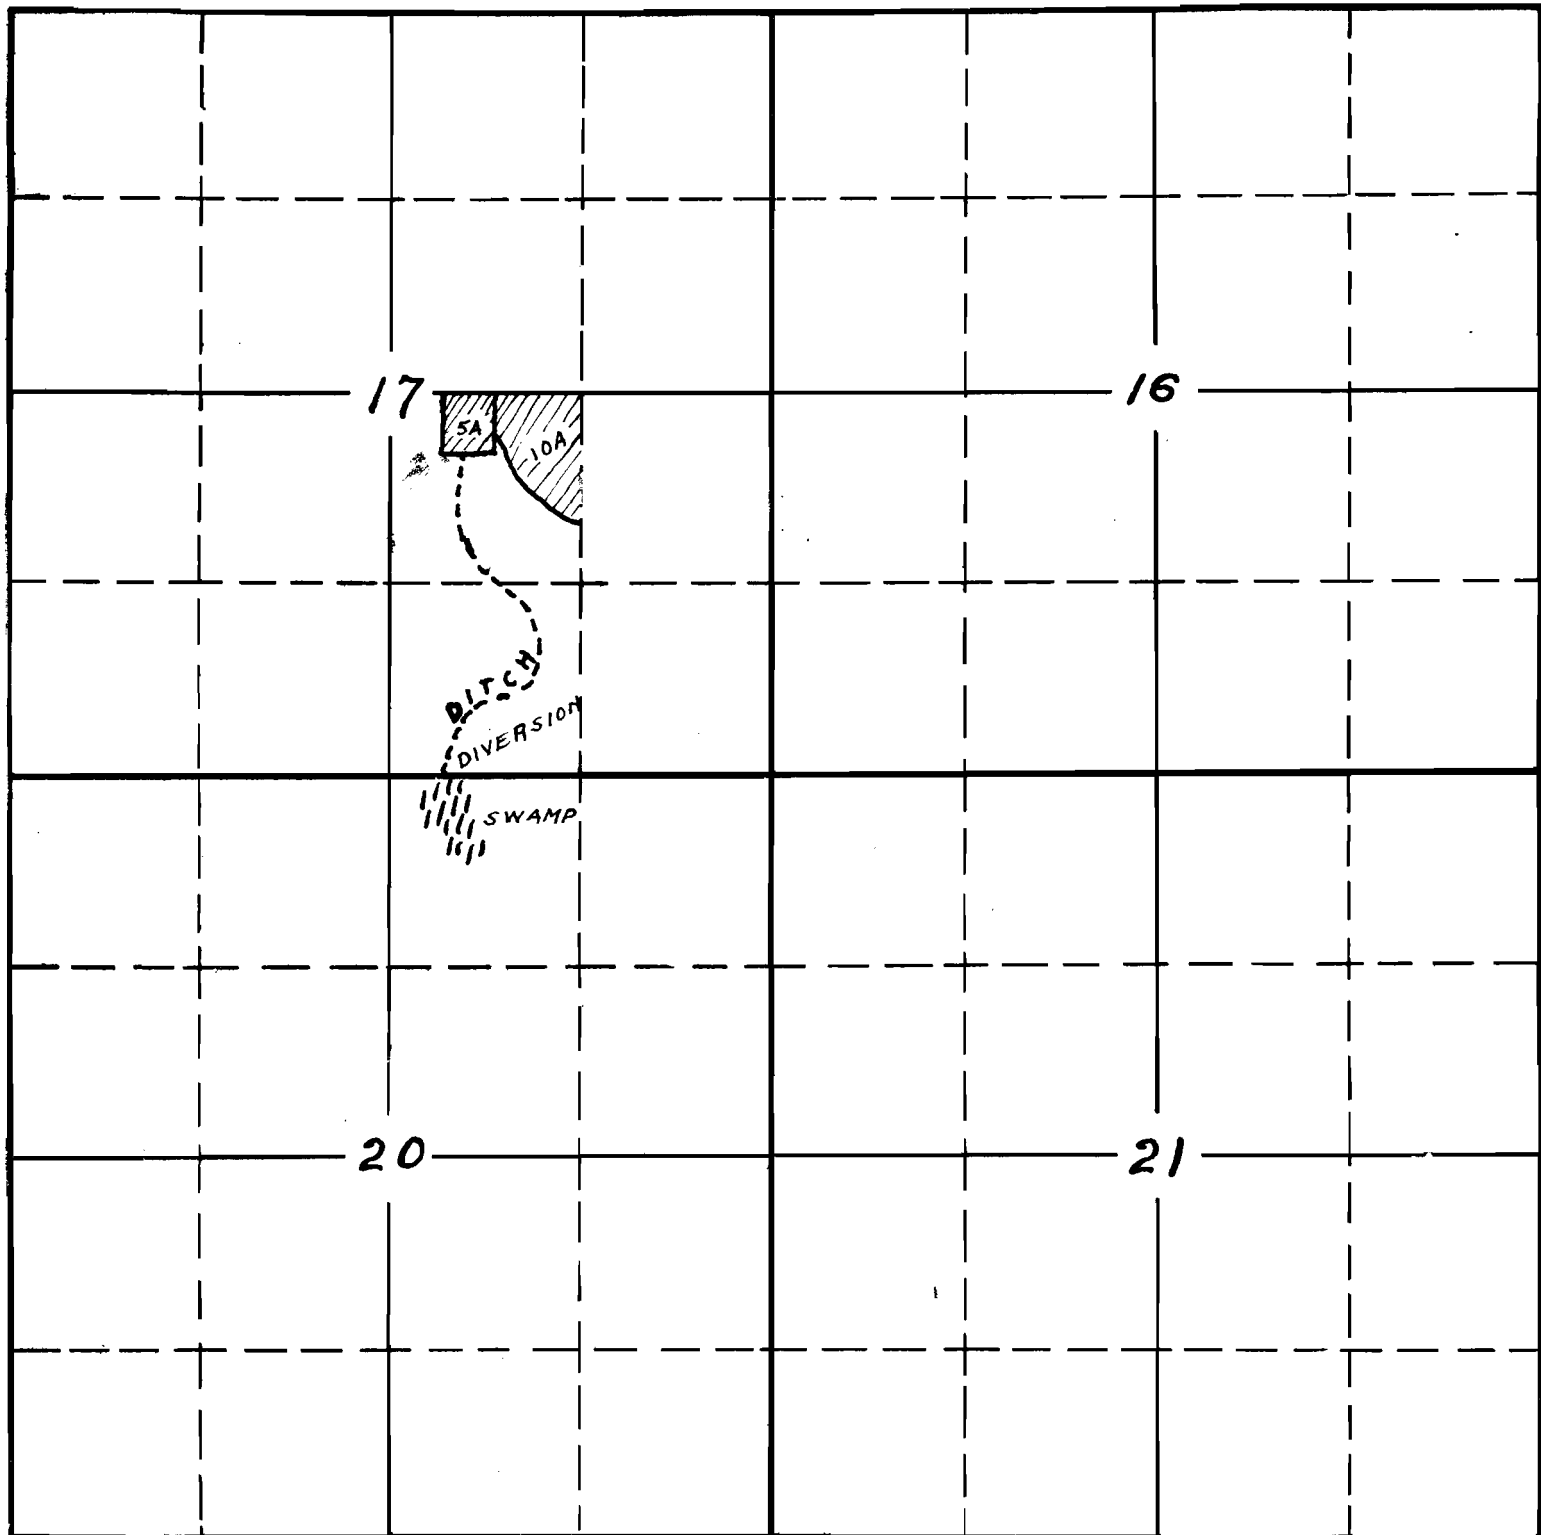

South

Prepared in State Engineers
office from applicants'
sketch - 3/29/32 - VB

APPLICATION No. 14532
PERMIT No. 10531