


SECTION

20

TOWNSHIP 6 N, RANGE 5 W. W. M.

North

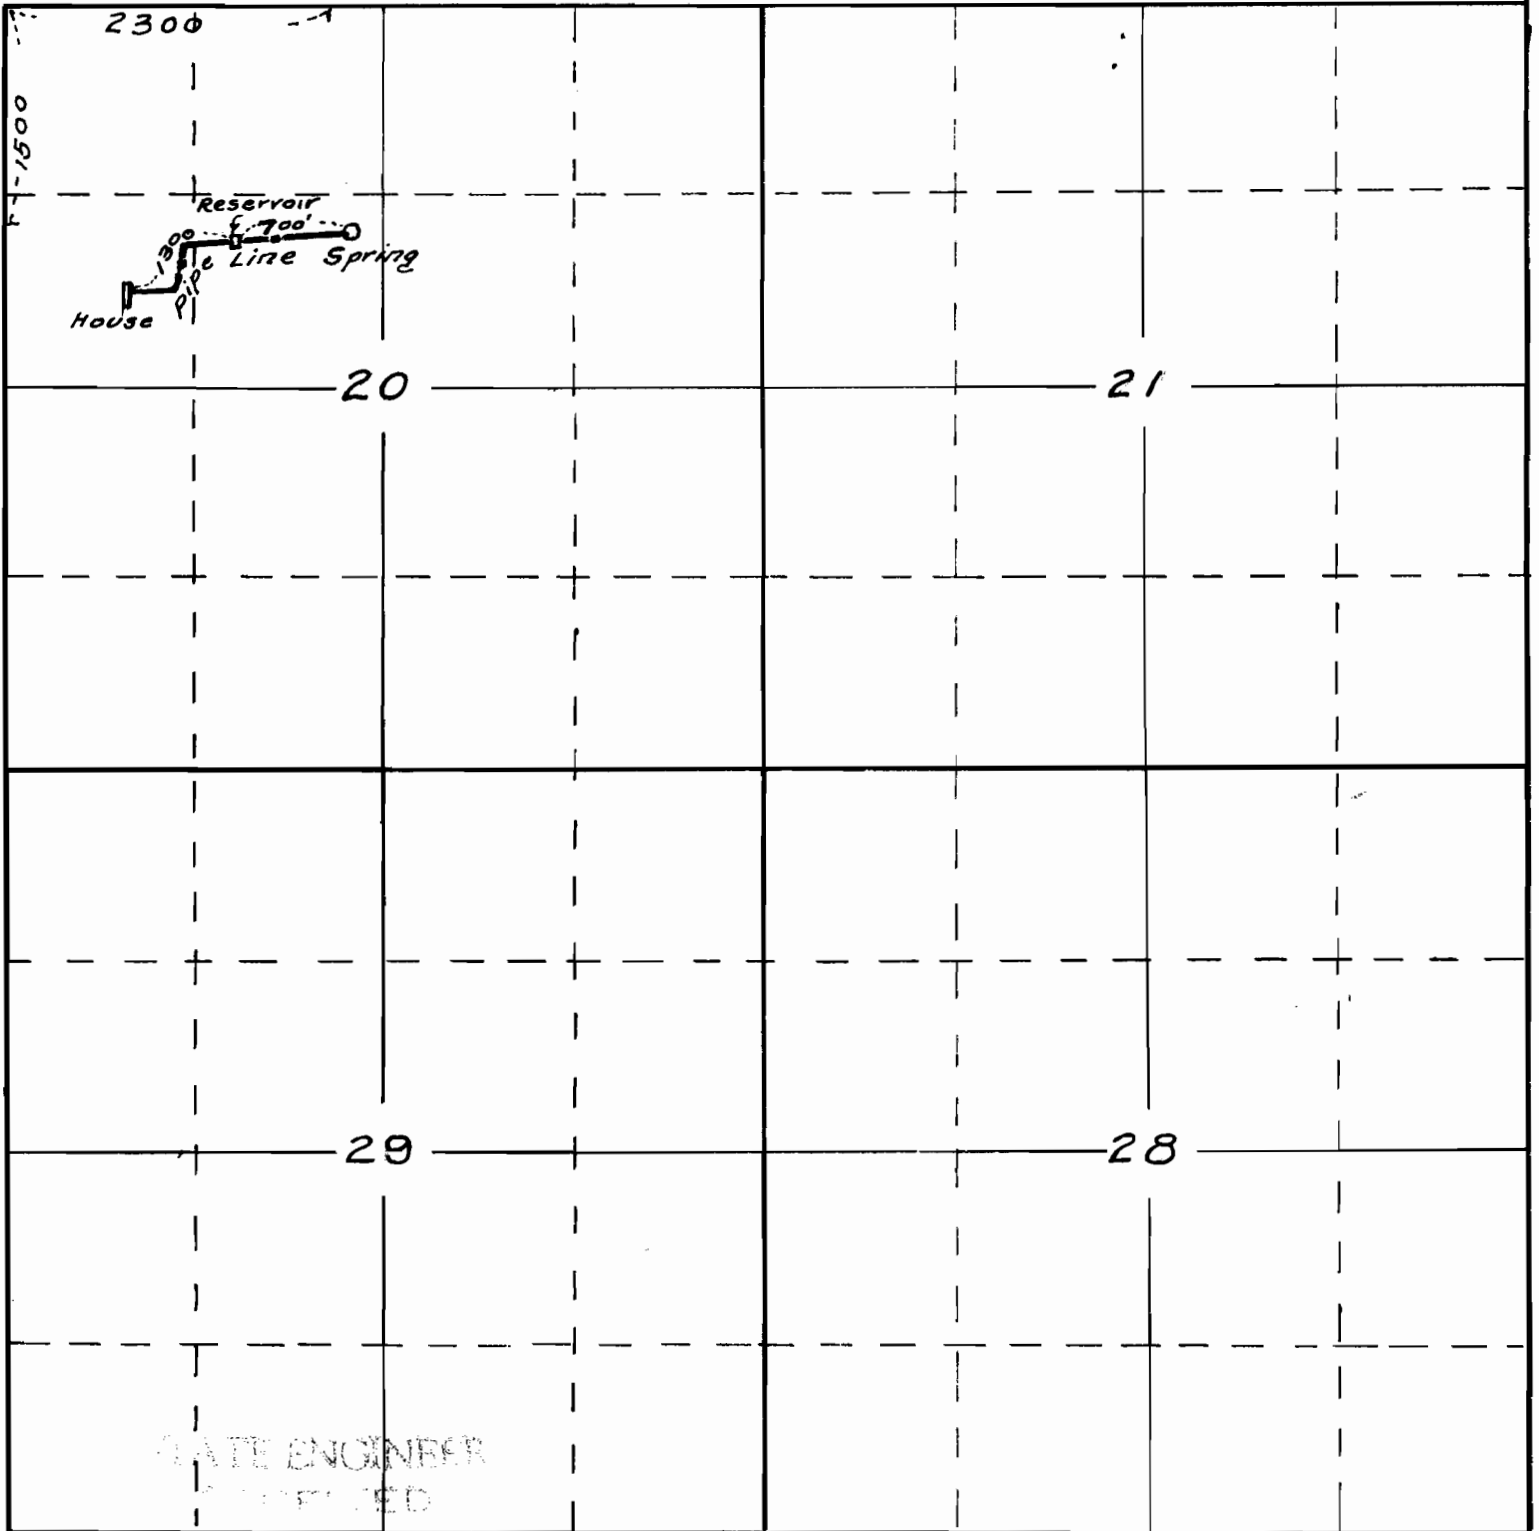

STATE ENGINEER

South

APPLICATION No. 14537  
PERMIT No. 10595