


SECTION

TOWNSHIP 18S, RANGE 10W, W. M.

North

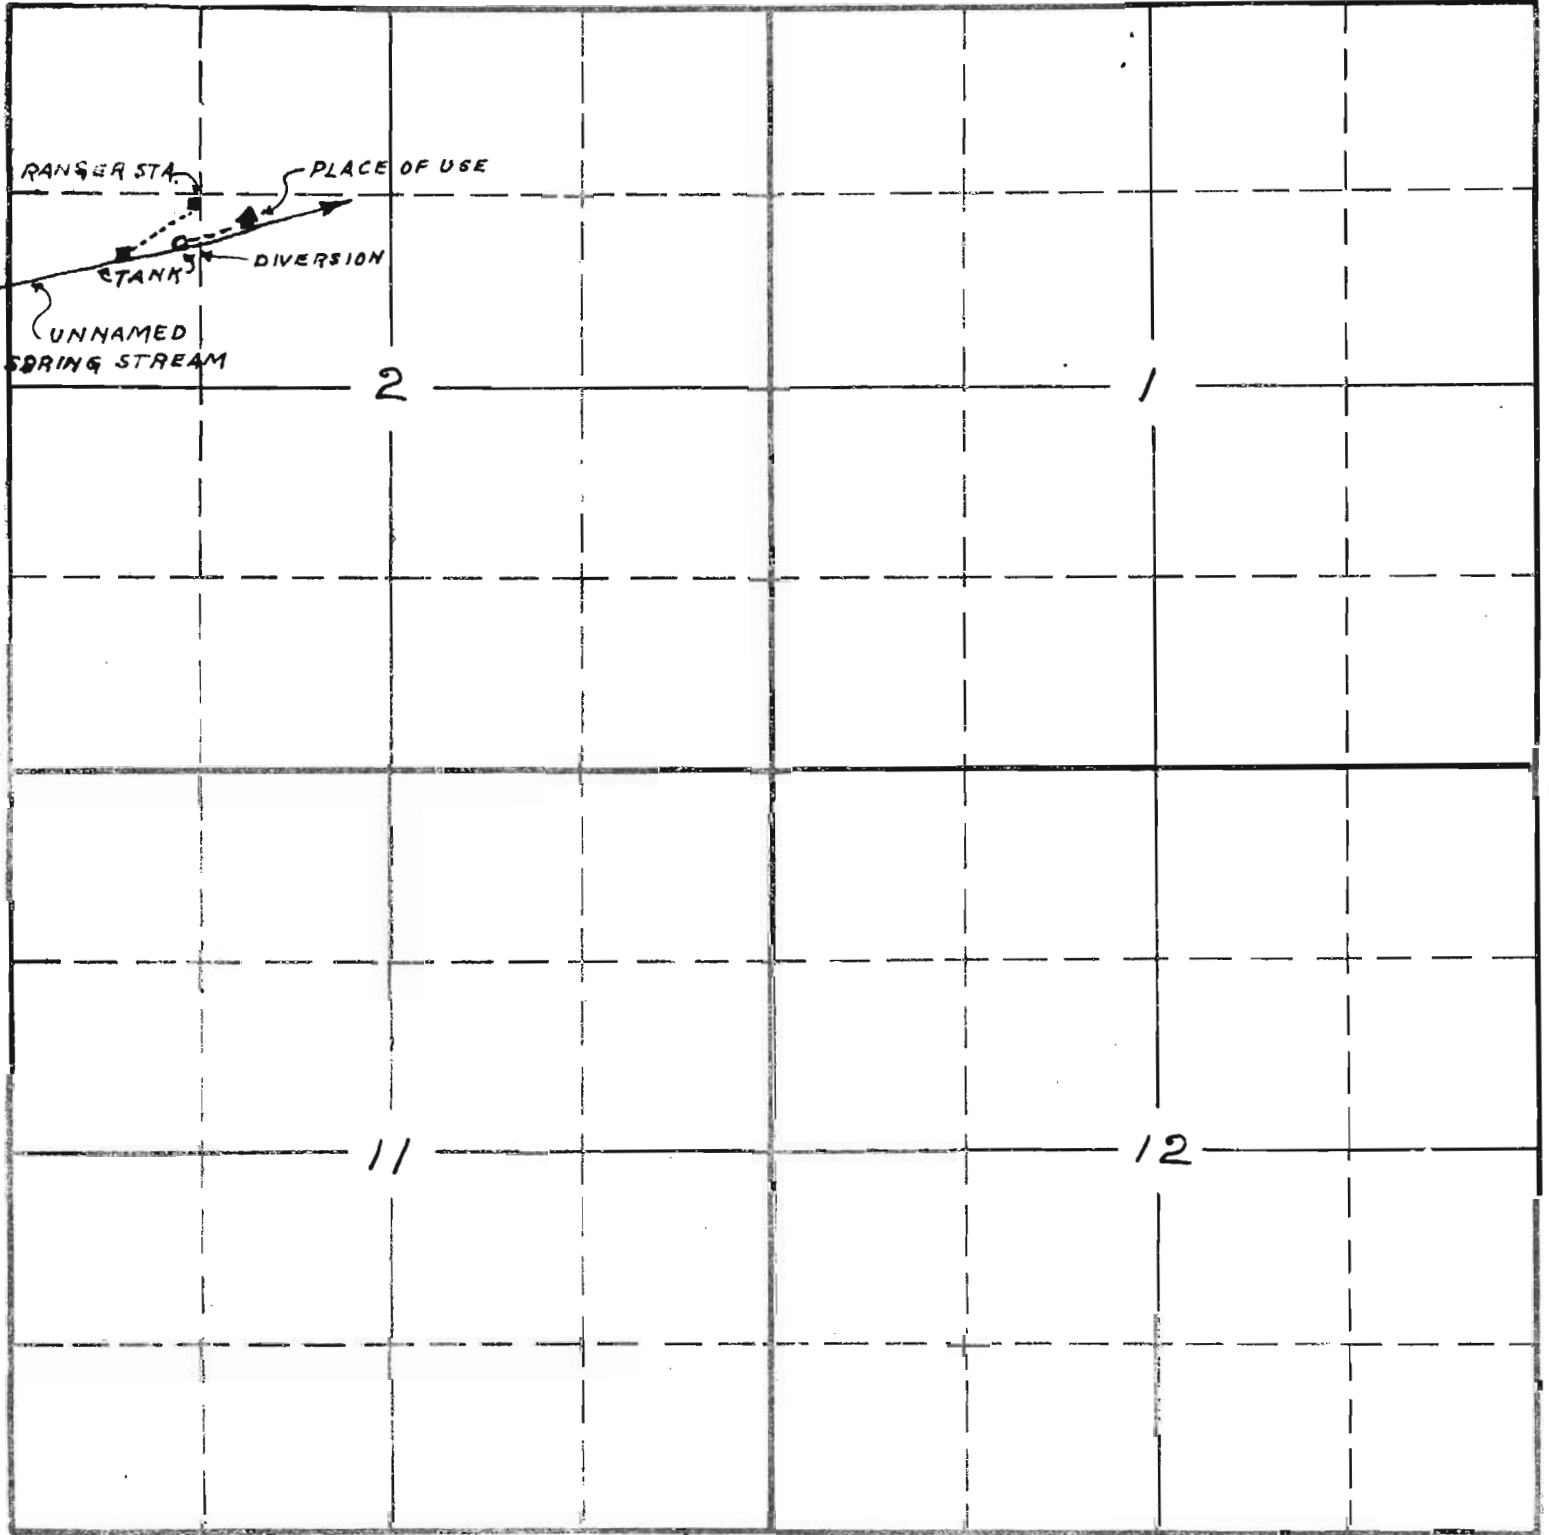

Prepared in State Engineer's Office
 from applicants sketch - 8/2/32.

APPLICATION No. 14651
 PERMIT No. 10647