

Logan

2-43A

5 4


STATE ENGINEER
RECEIVED
SEP 28 1932

Sec. 5

SALEM, OREGON

Tp. 1 S.

R. 2 W.

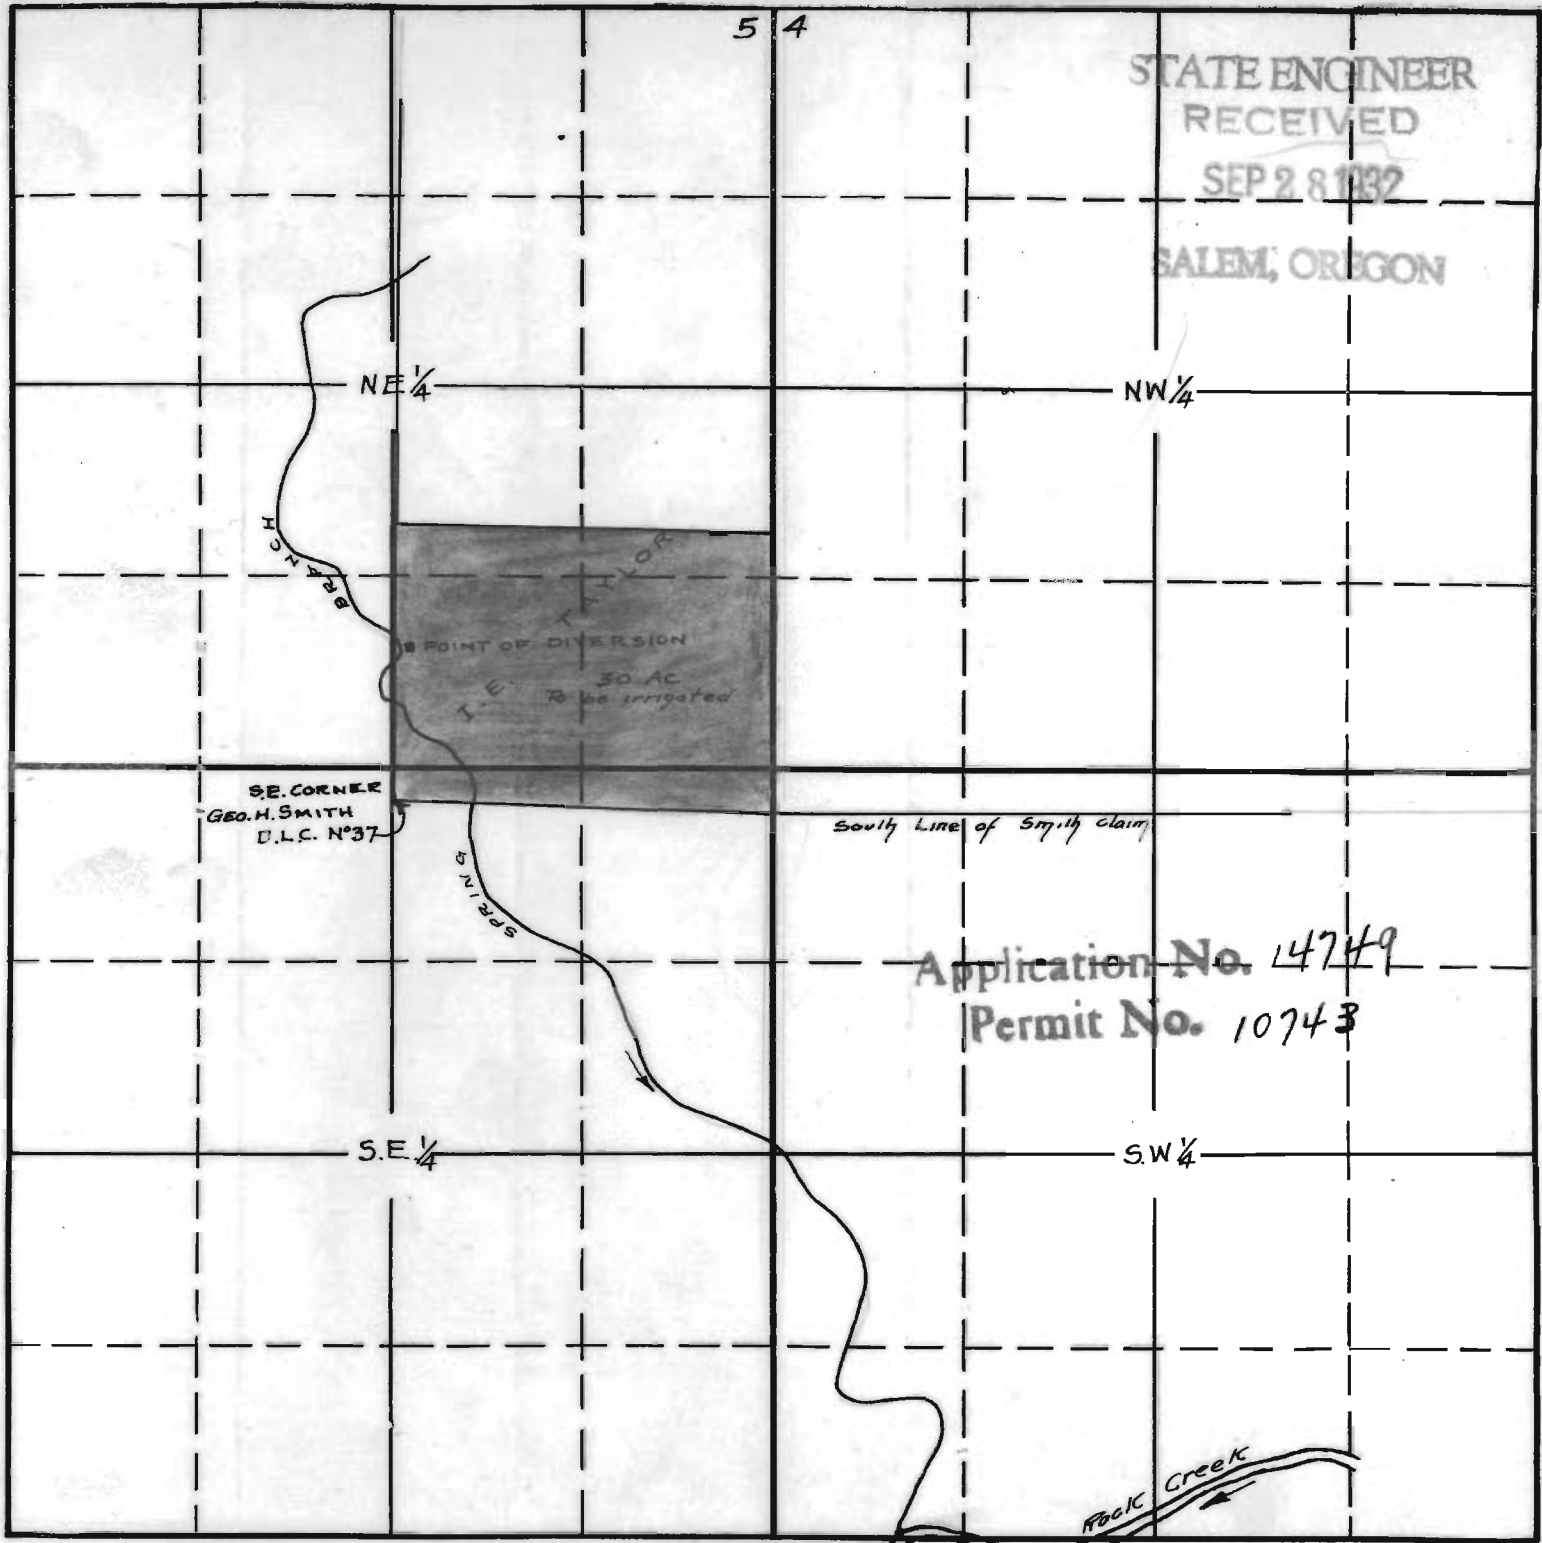

SE CORNER
GEO. H. SMITH
D.L.C. N°37

NE 1/4

NW 1/4

SE 1/4

SW 1/4

South Line of Smith claim

Application No. 14749
Permit No. 10743

Rock Creek

Rock Creek

SPRINGS

TAYLOR