


SECTION _____

TOWNSHIP _____, RANGE _____, W. M.

North

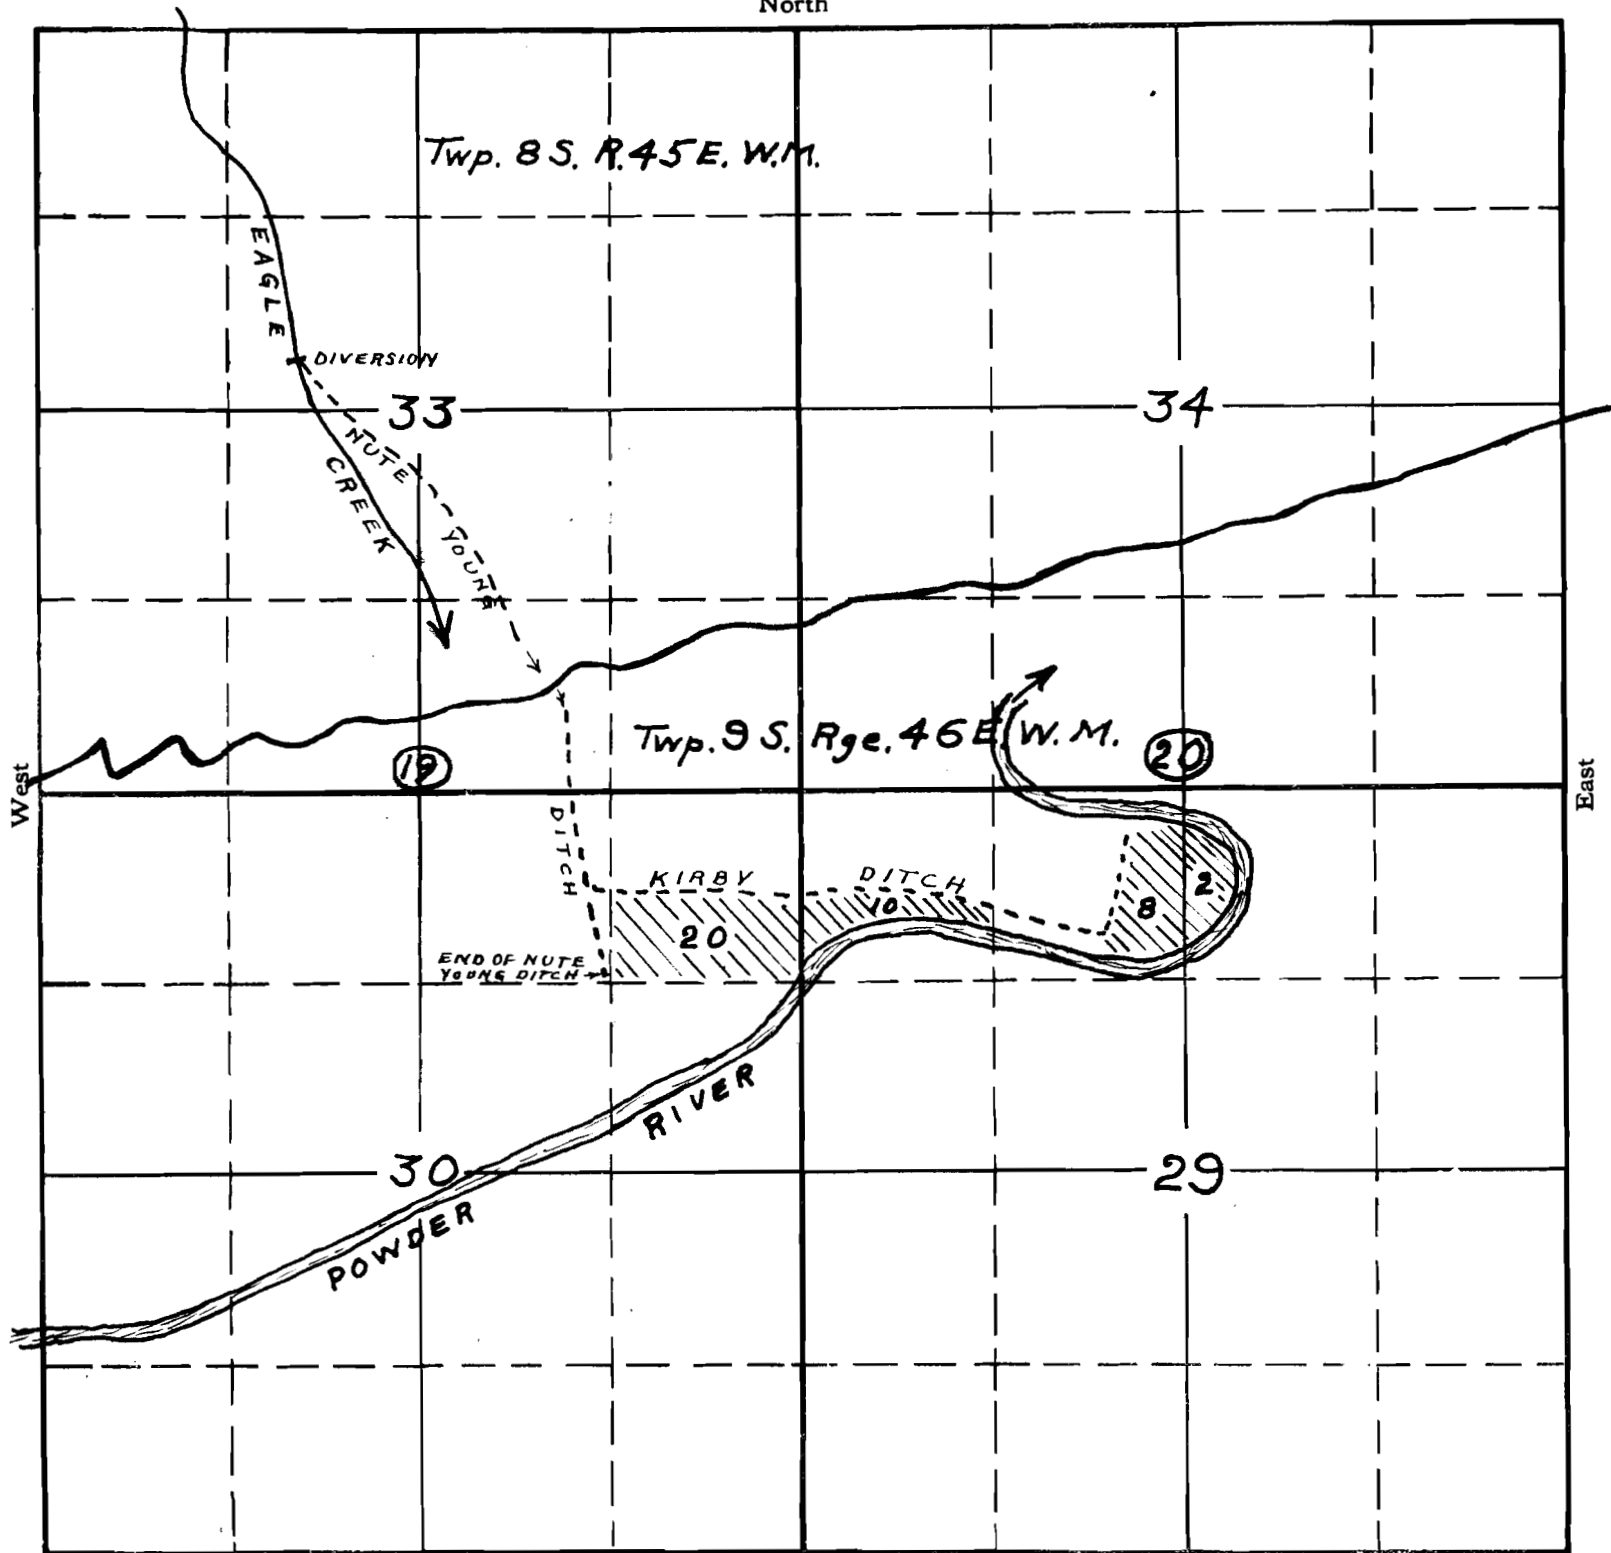

West

East

South

Drawn in State Engineer's office from applicant's sketch and adjudication maps - 3/7/33 -

APPLICATION No. 14873

PERMIT No. 10830