


SECTION

- 23
- 24
- 25
- 26

TOWNSHIP 40 S, RANGE 8 W., W. M.

North

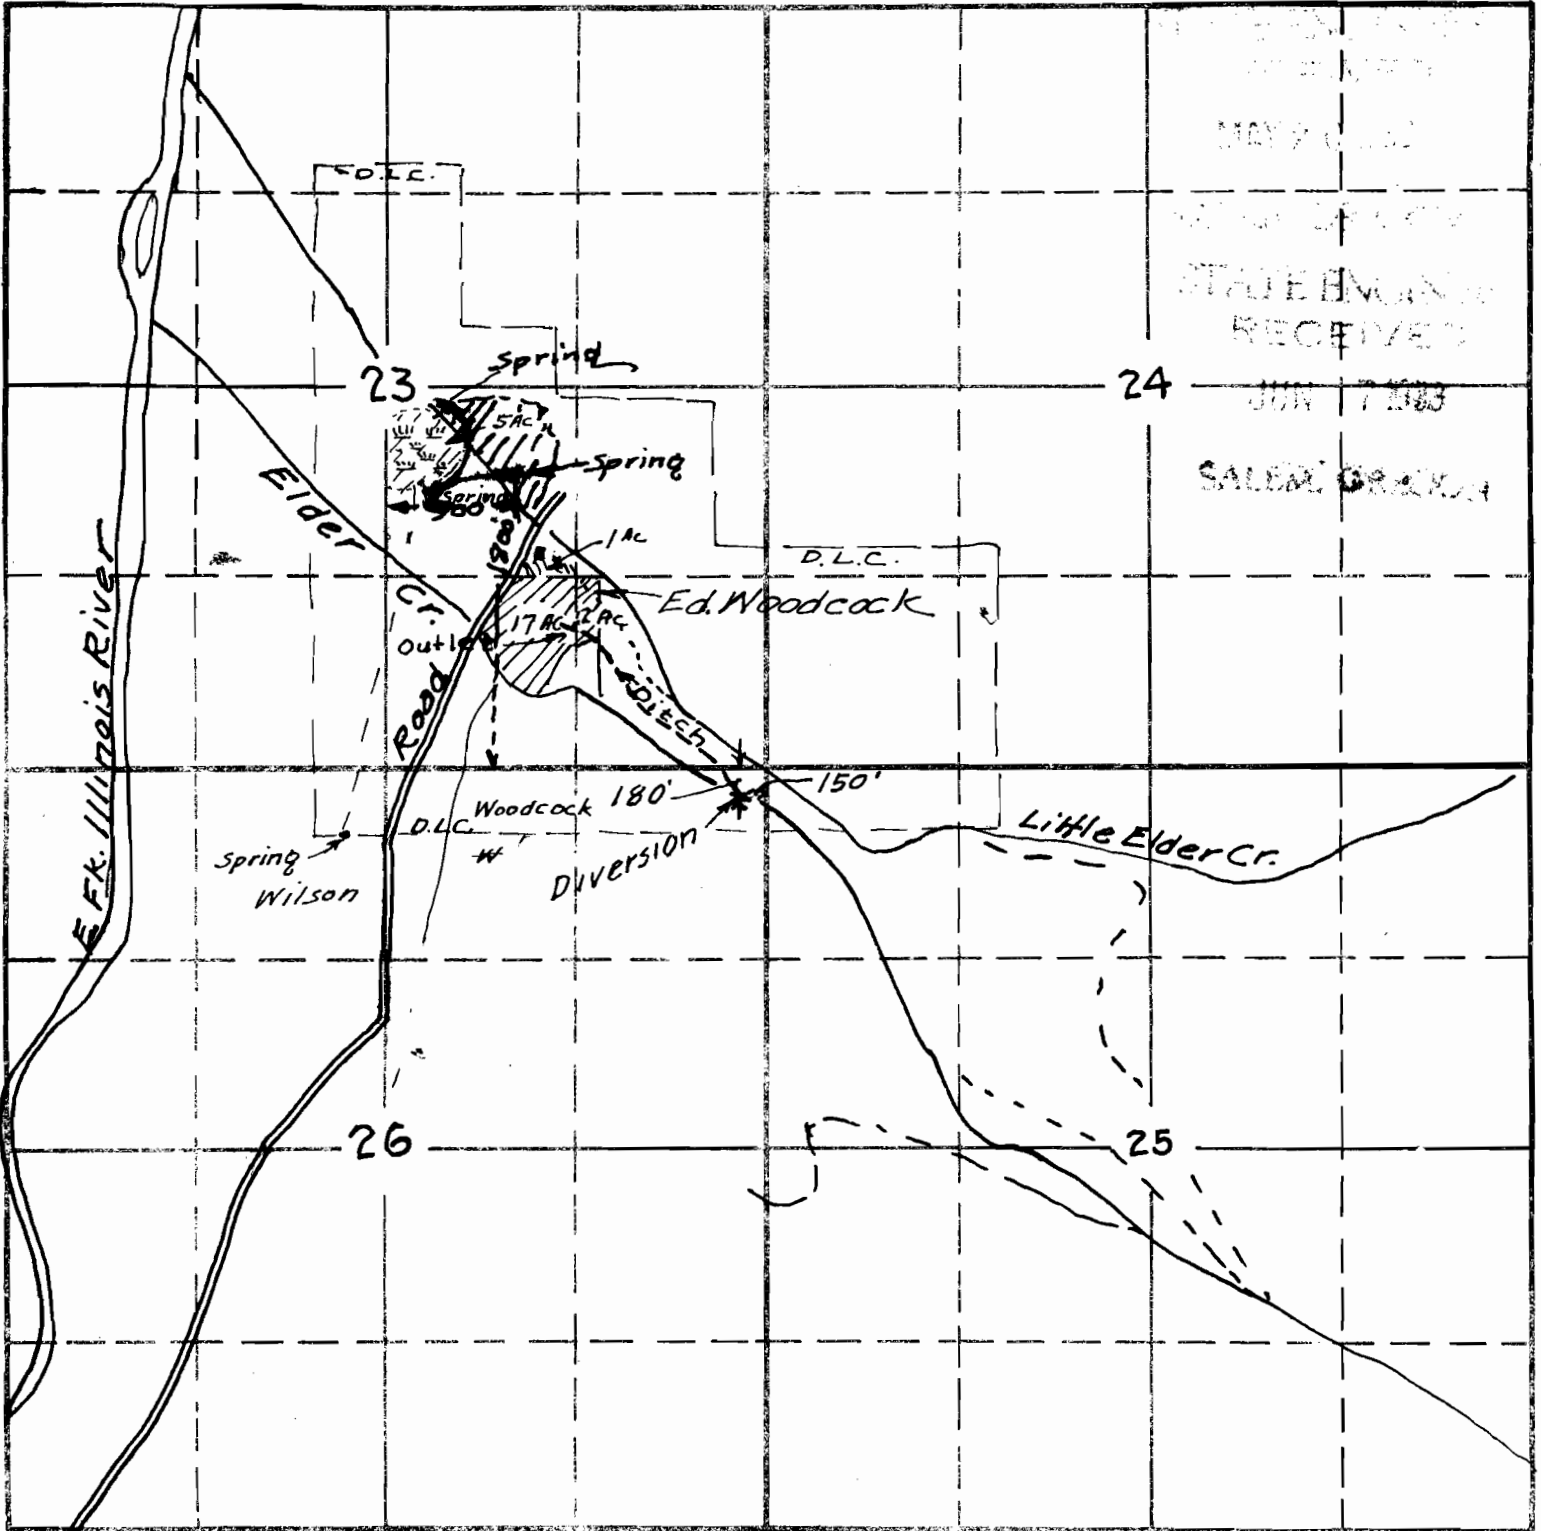

STATE ENGINEER  
 RECEIVED  
 JUN 7 1933  
 SALEM OREGON

South

APPLICATION No. 14959  
 PERMIT No. 10895