

SECTION

27


28

33

34

TOWNSHIP 38 S, RANGE 5 W., W. M.

North

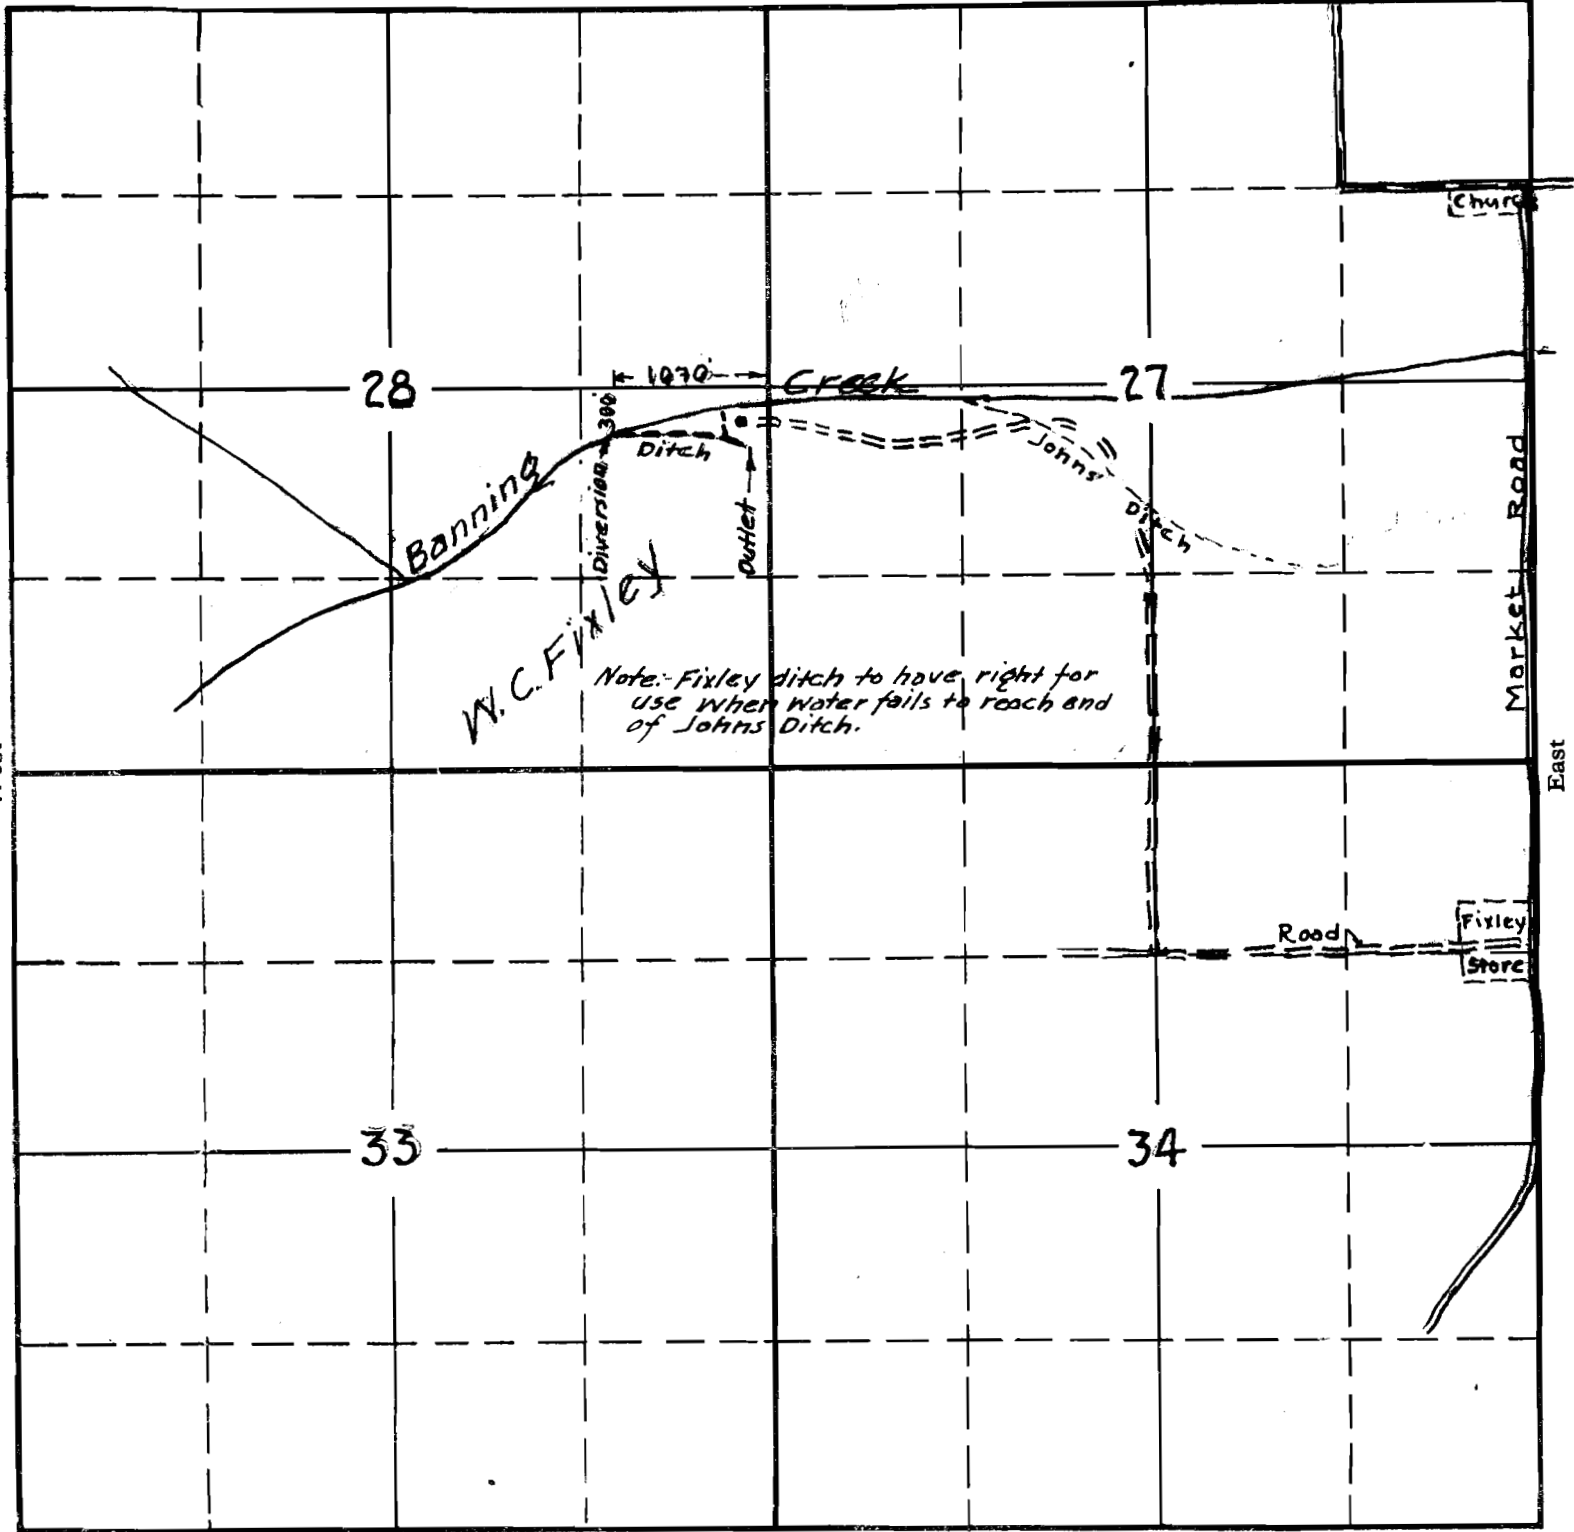

STATE ENGINEER  
RECEIVED

JUN 19 1913

SALEM, OREGON

APPLICATION No. 14998

PERMIT No. 10907