

SECTION

13

14

23

24 - S.F. Borough


STATE ENGINEER
RECEIVED

TOWNSHIP 34 S RANGE 5 W, W. M.

JUN 7 1933

North

SOUTH DIRECTION

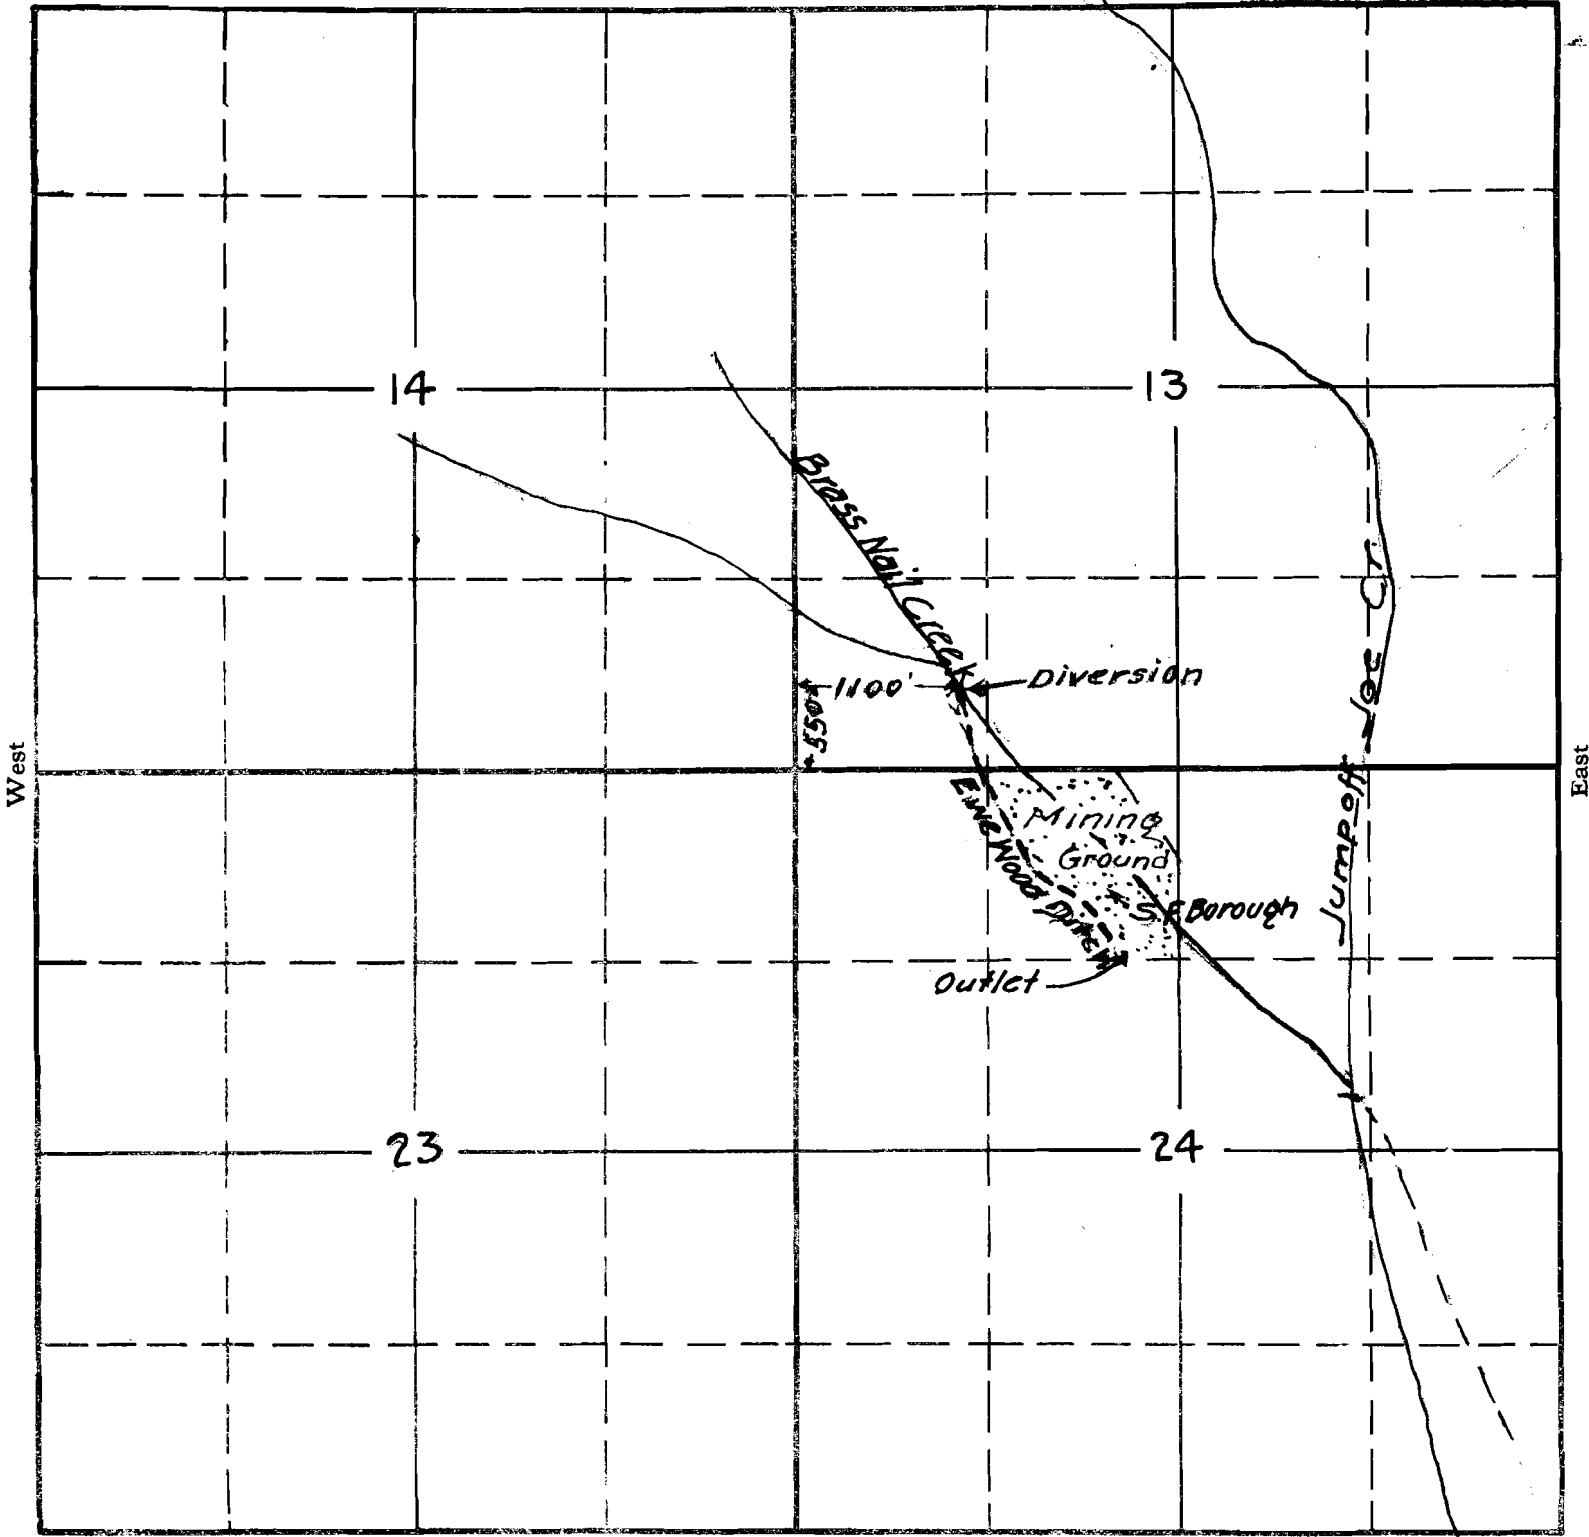

South

APPLICATION No. 14973

PERMIT No. 10938