


SECTION

TOWNSHIP 37 S, RANGE 4 W, W. M.

North

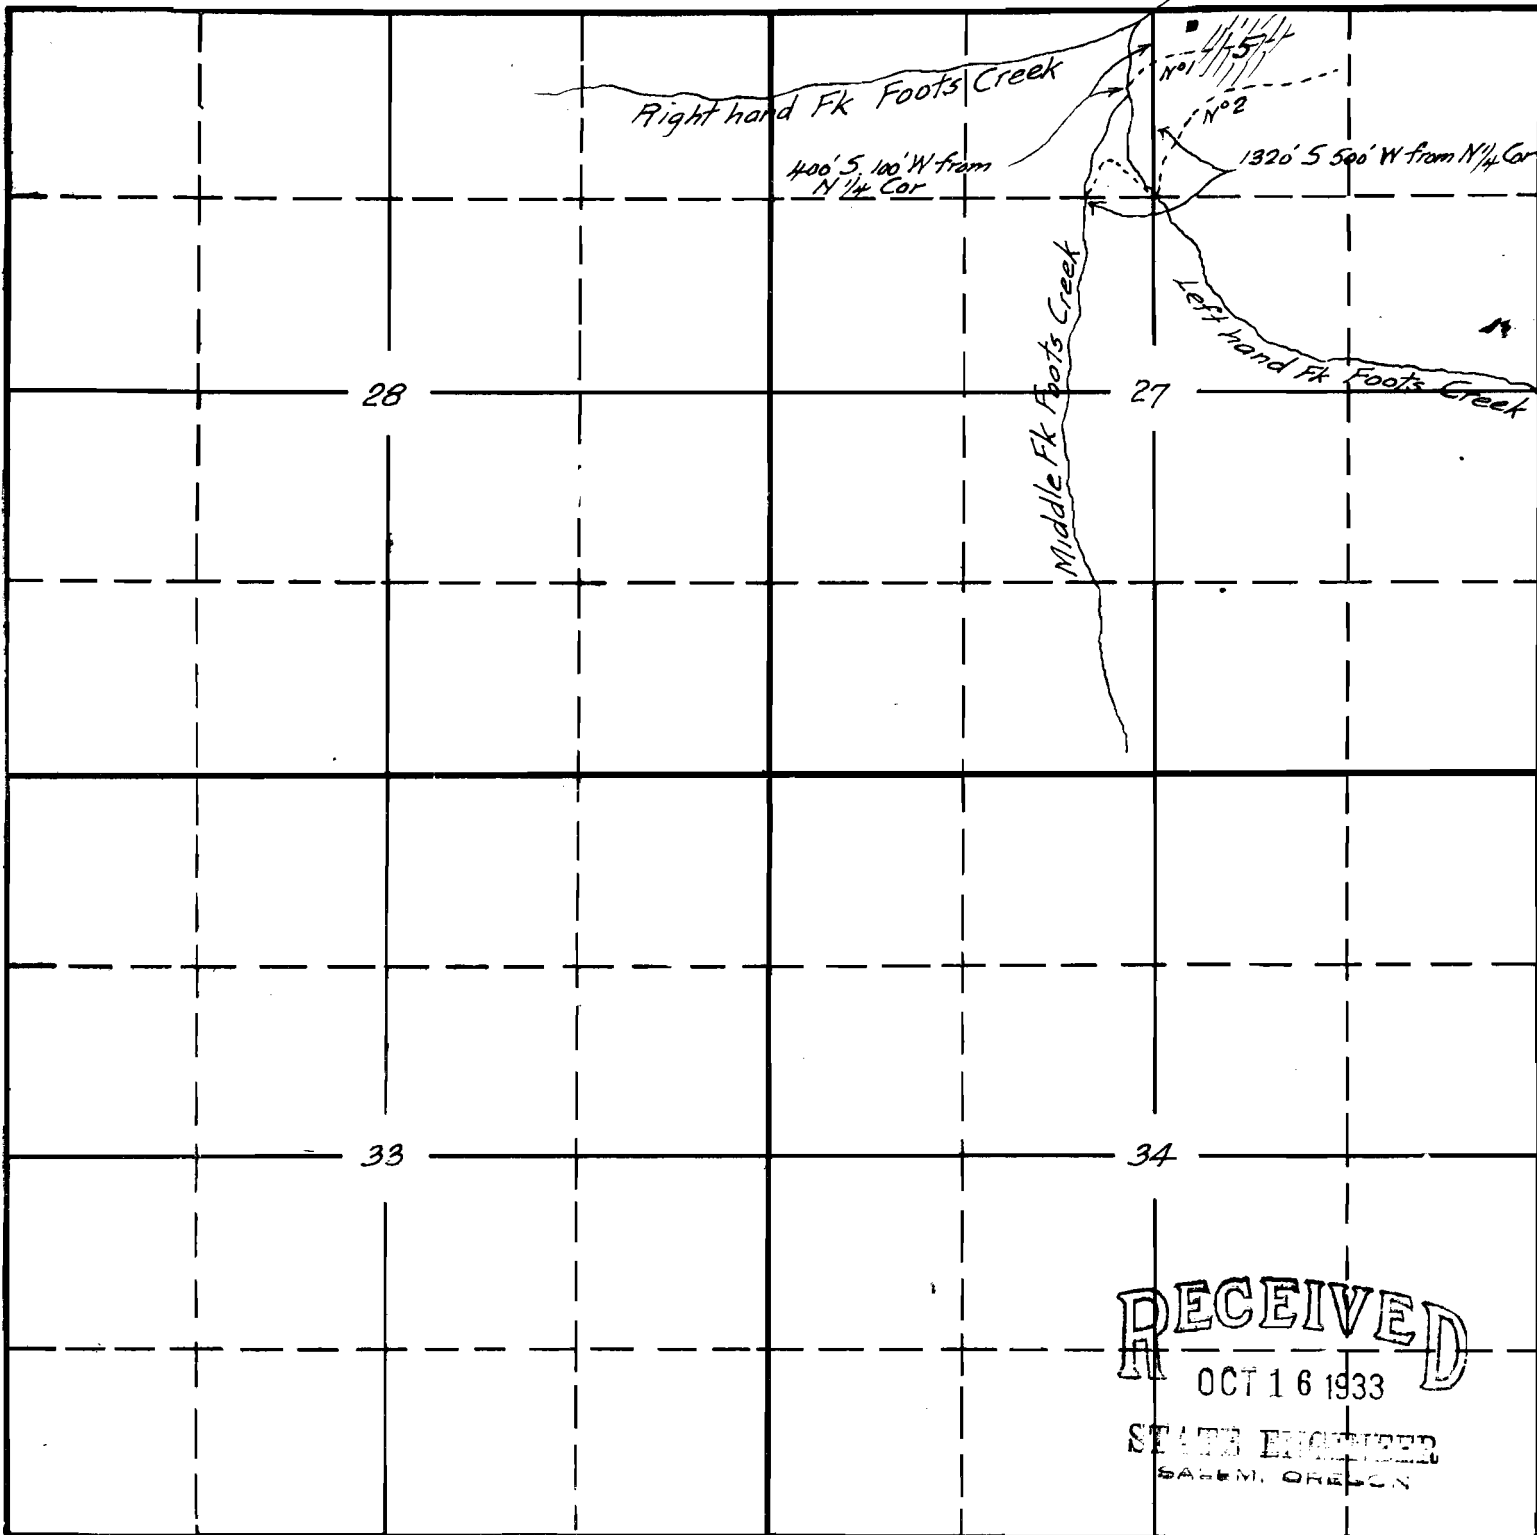

South

RECEIVED

OCT 16 1933

STATE ENGINEER
SALEM, OREGON

McMerrick App
Foots Creek

APPLICATION No. 15158

PERMIT No. 11079