


SECTION

4.

TOWNSHIP 41 S, RANGE 13 W, W. M.

North

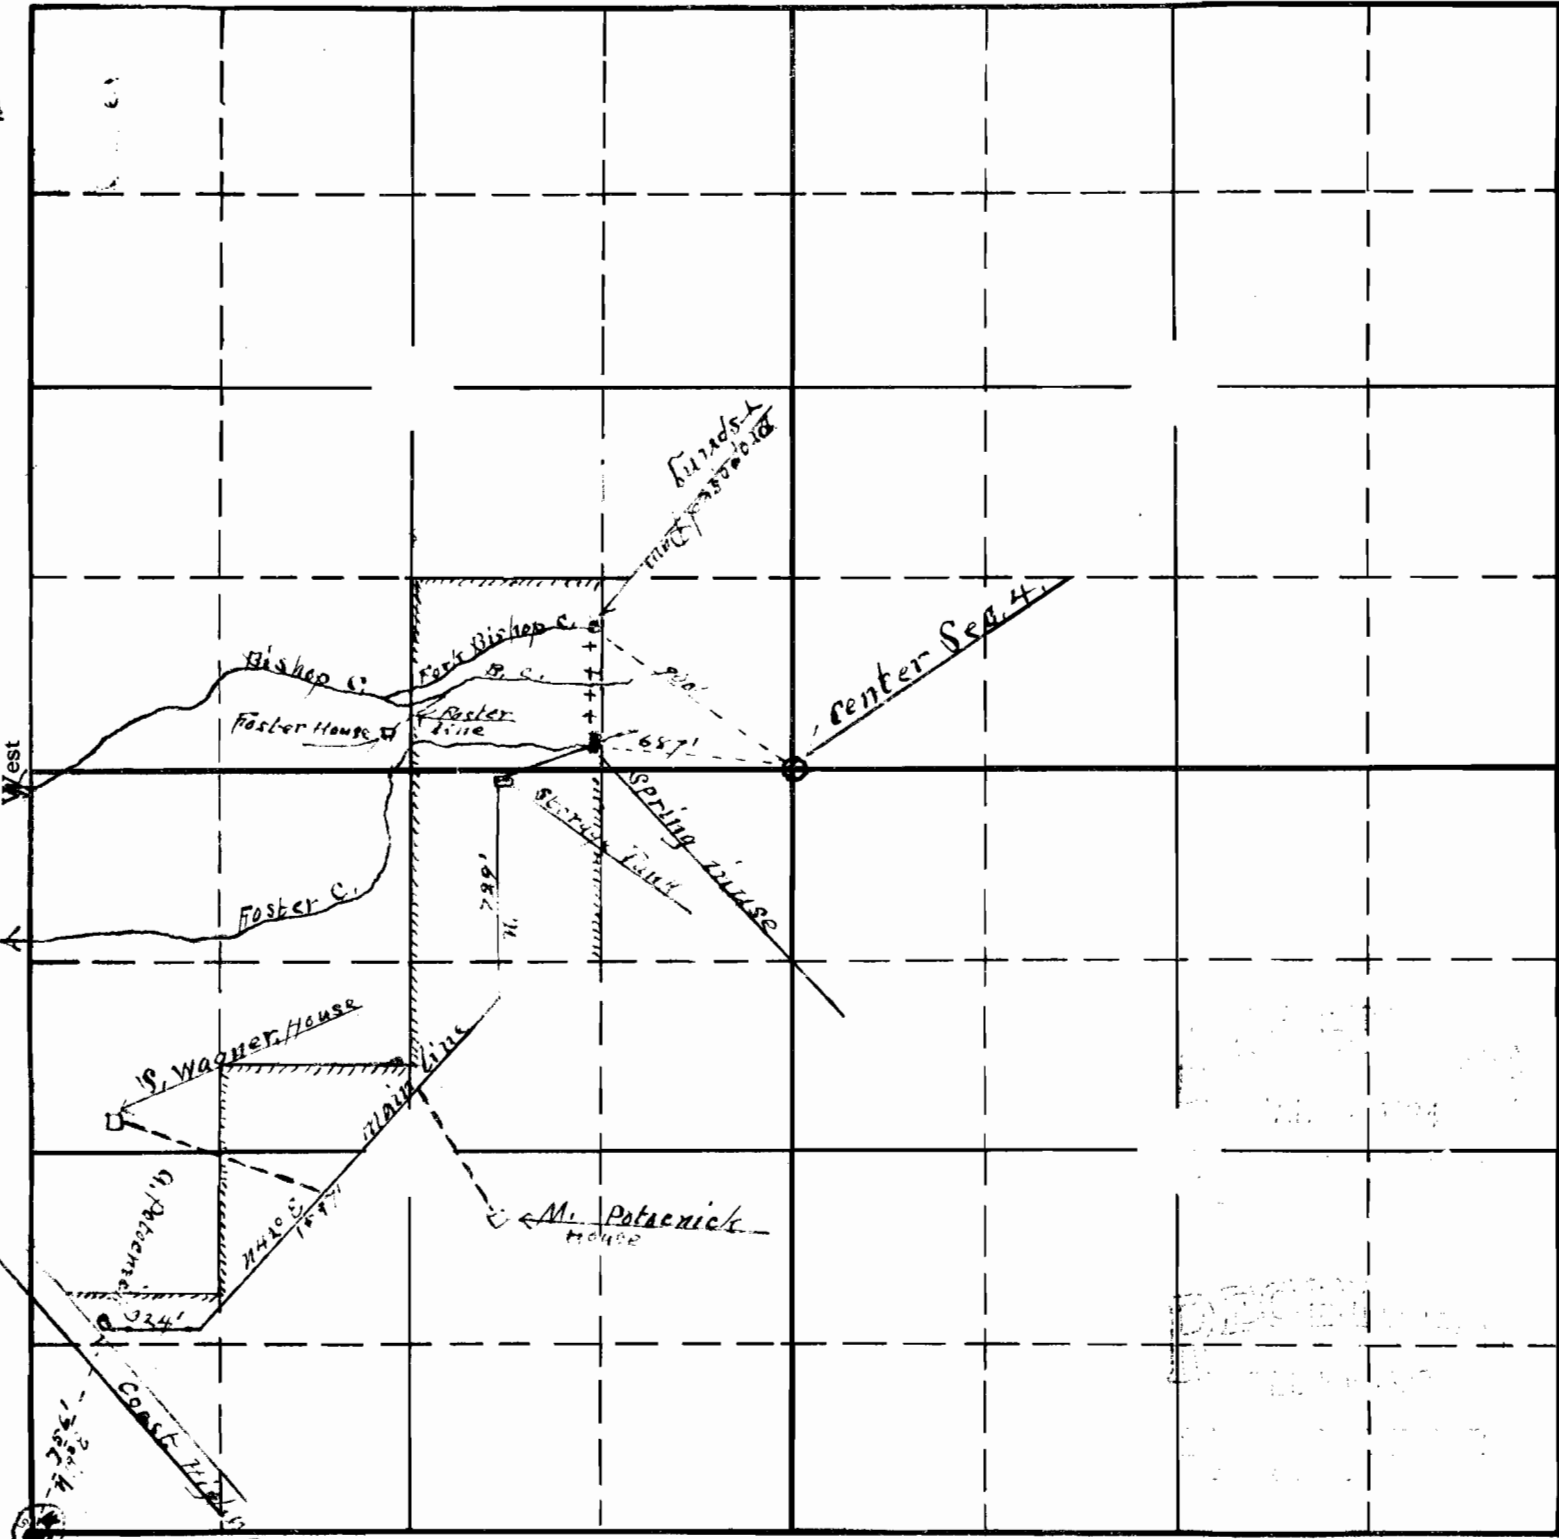

+++++ South

Proposed extension

Pipe lines Tapping main line,

Pipe line at present in use

APPLICATION No. 15228

PERMIT No. 11142

Scale - 8" one mile