


SECTION

TOWNSHIP 7N, RANGE 9W, W. M.

North

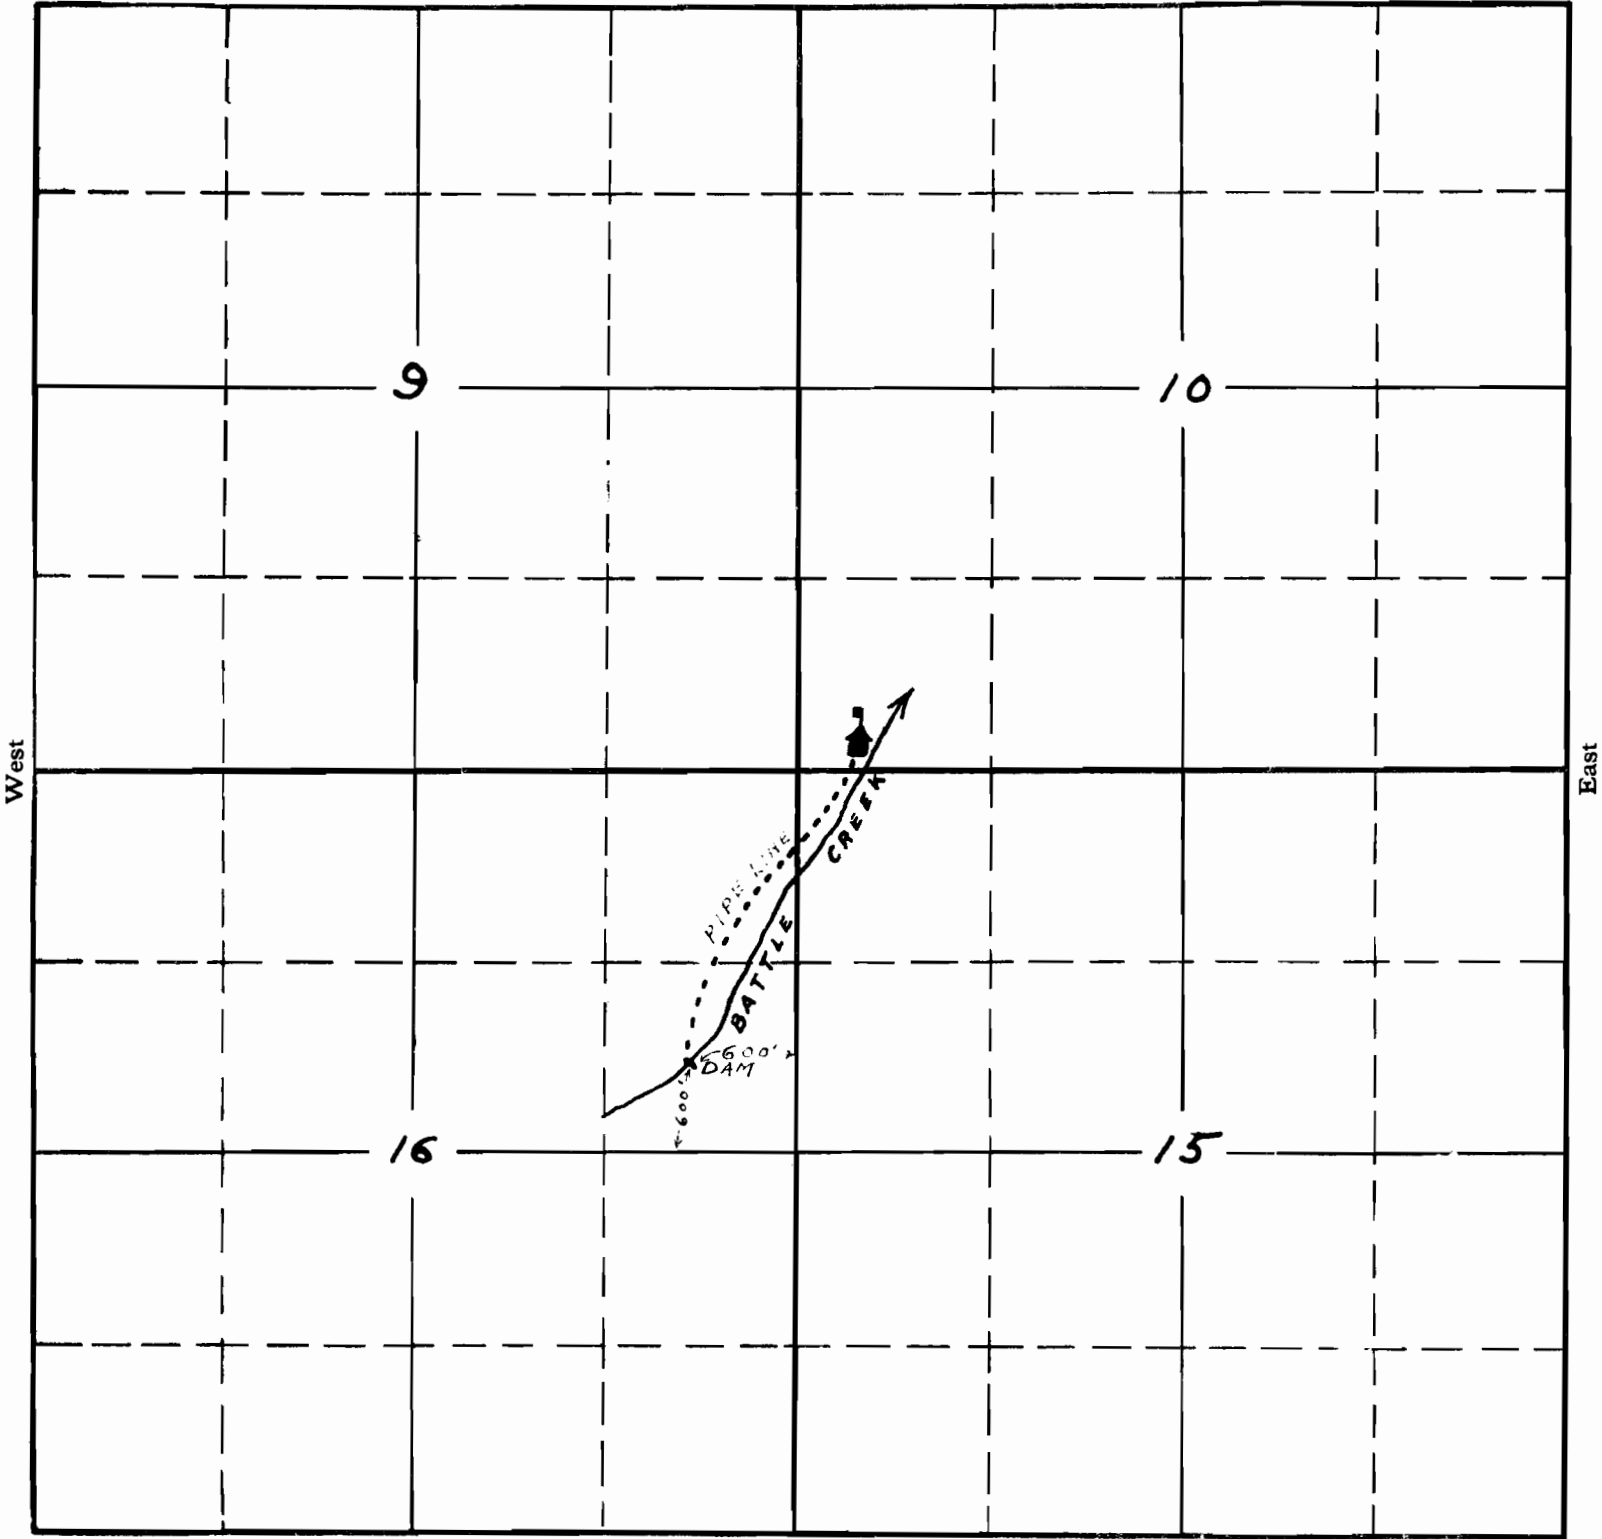

West

East

South

Copied from applicant's sketch - 6/26/34.

APPLICATION No. **15383**

PERMIT No. **11293**