


SECTION  
*Water ditch*  
*in Sec 19 & 30*

TOWNSHIP 325, RANGE 7W, W. M.

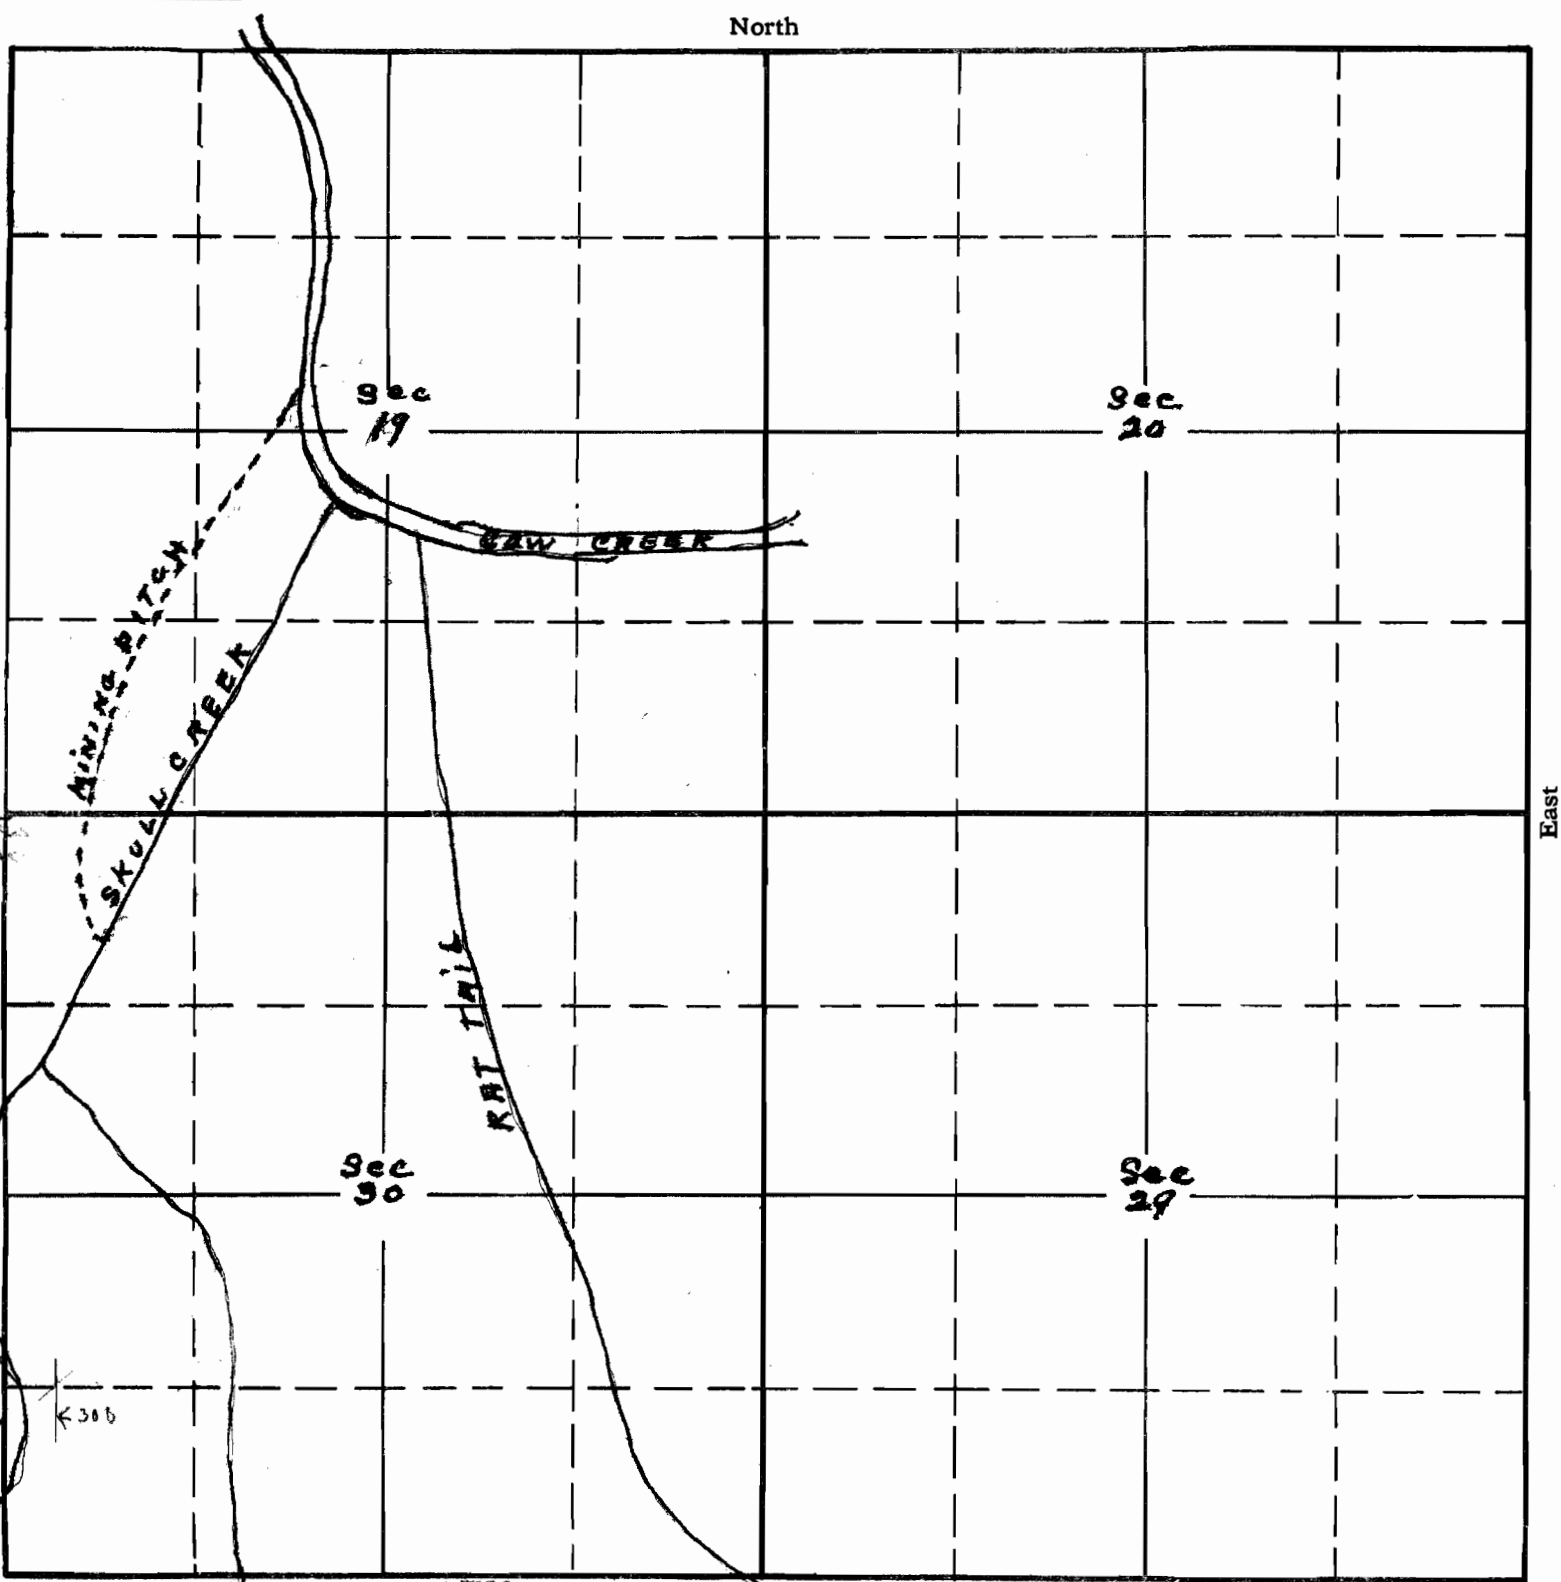

South

RECEIVED  
JUN 22 1934

STATE ENGINEER  
SALEM, OREGON

APPLICATION No. 15397  
PERMIT No. 11393