


13-14

TOWNSHIP 75, RANGE 38E, W. M.

North

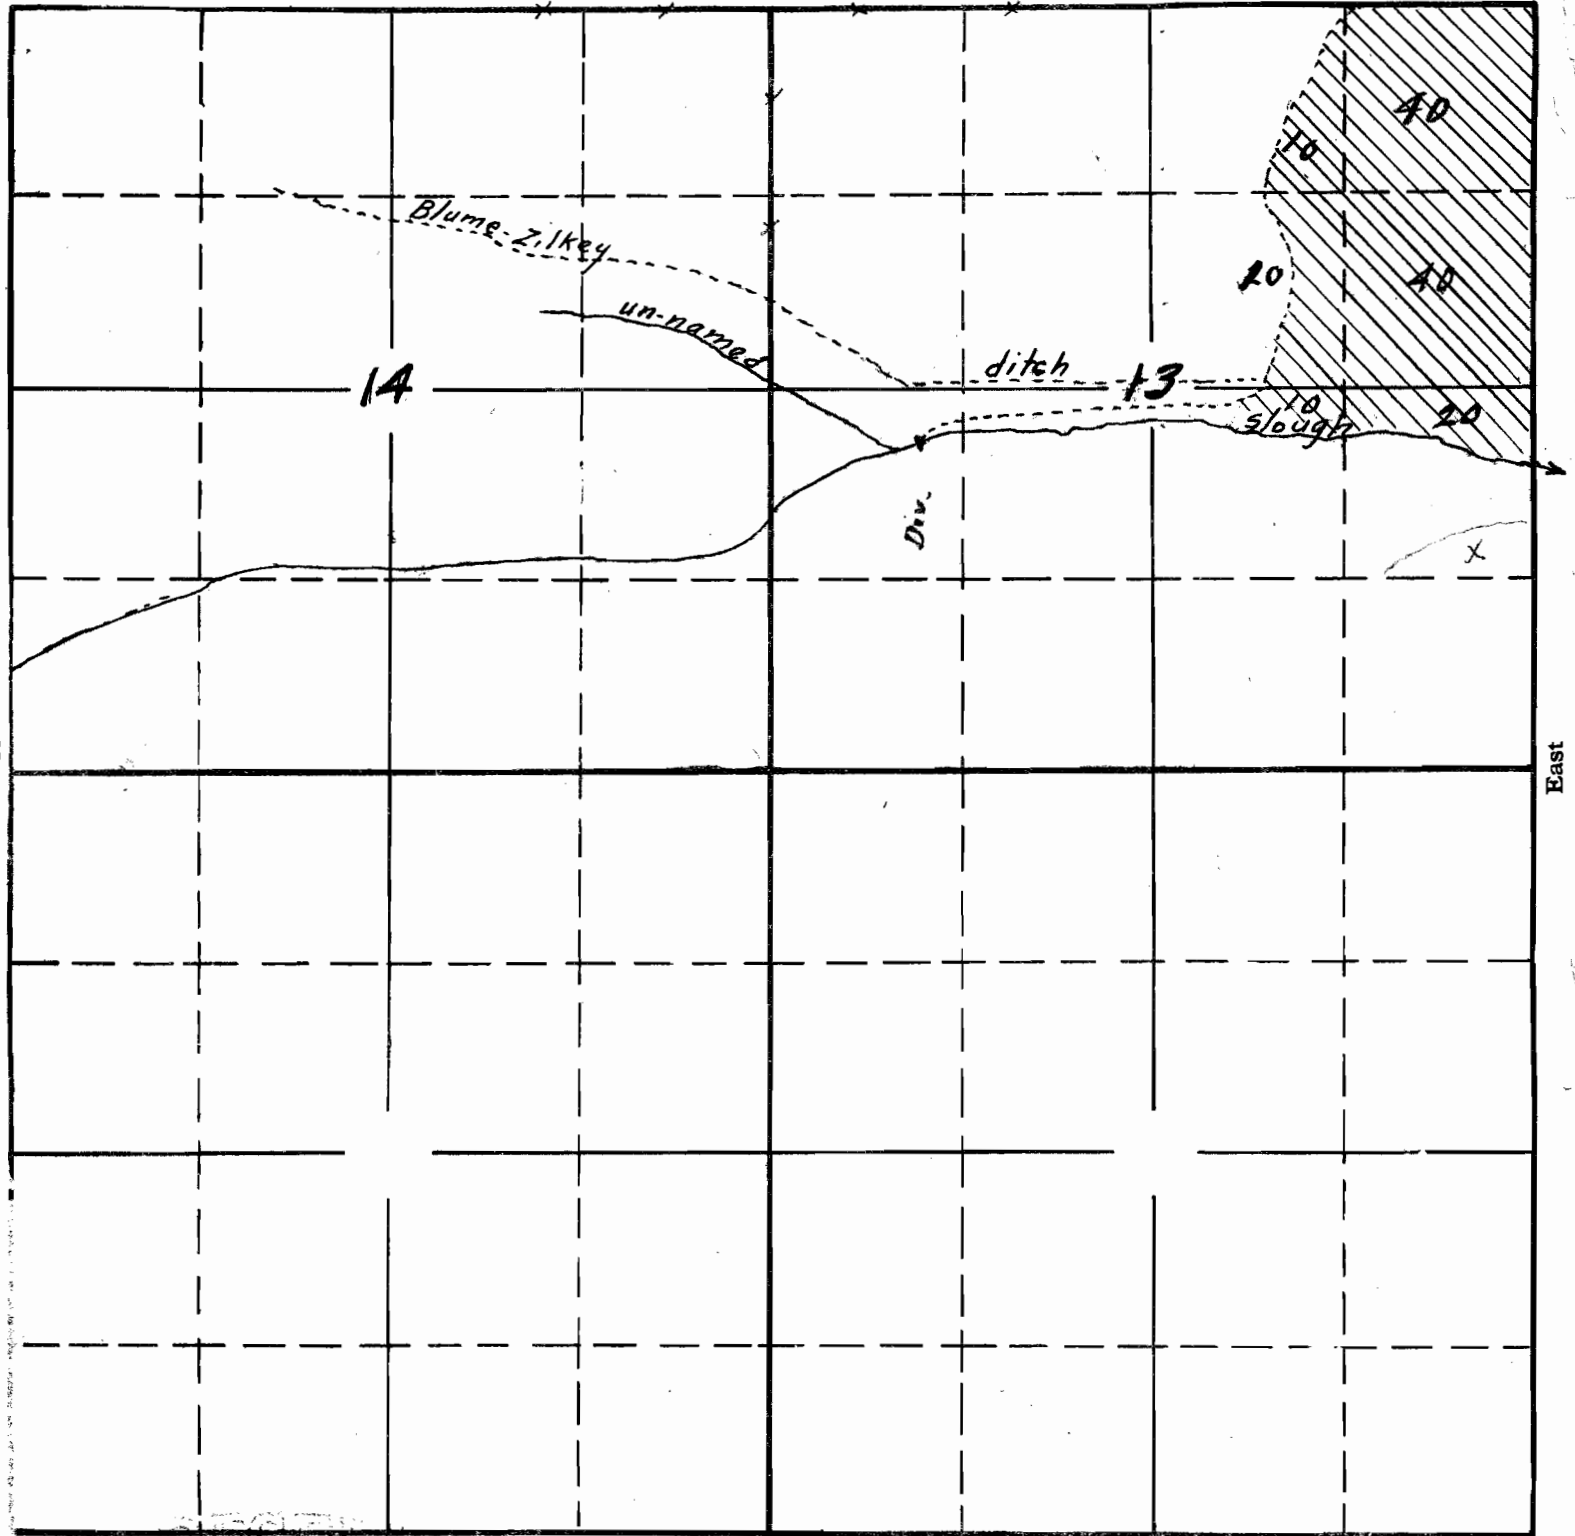

South

RECEIVED
 OCT 2 1884
 STATE ENGINEER
 SALEM OREGON

RECEIVED
 OCT 25 1884
 STATE ENGINEER
 SALEM OREGON

APPLICATION No. 15602
 PERMIT No. 11547