


SECTION
10

TOWNSHIP 8 S, RANGE 14 E, W. M.

North

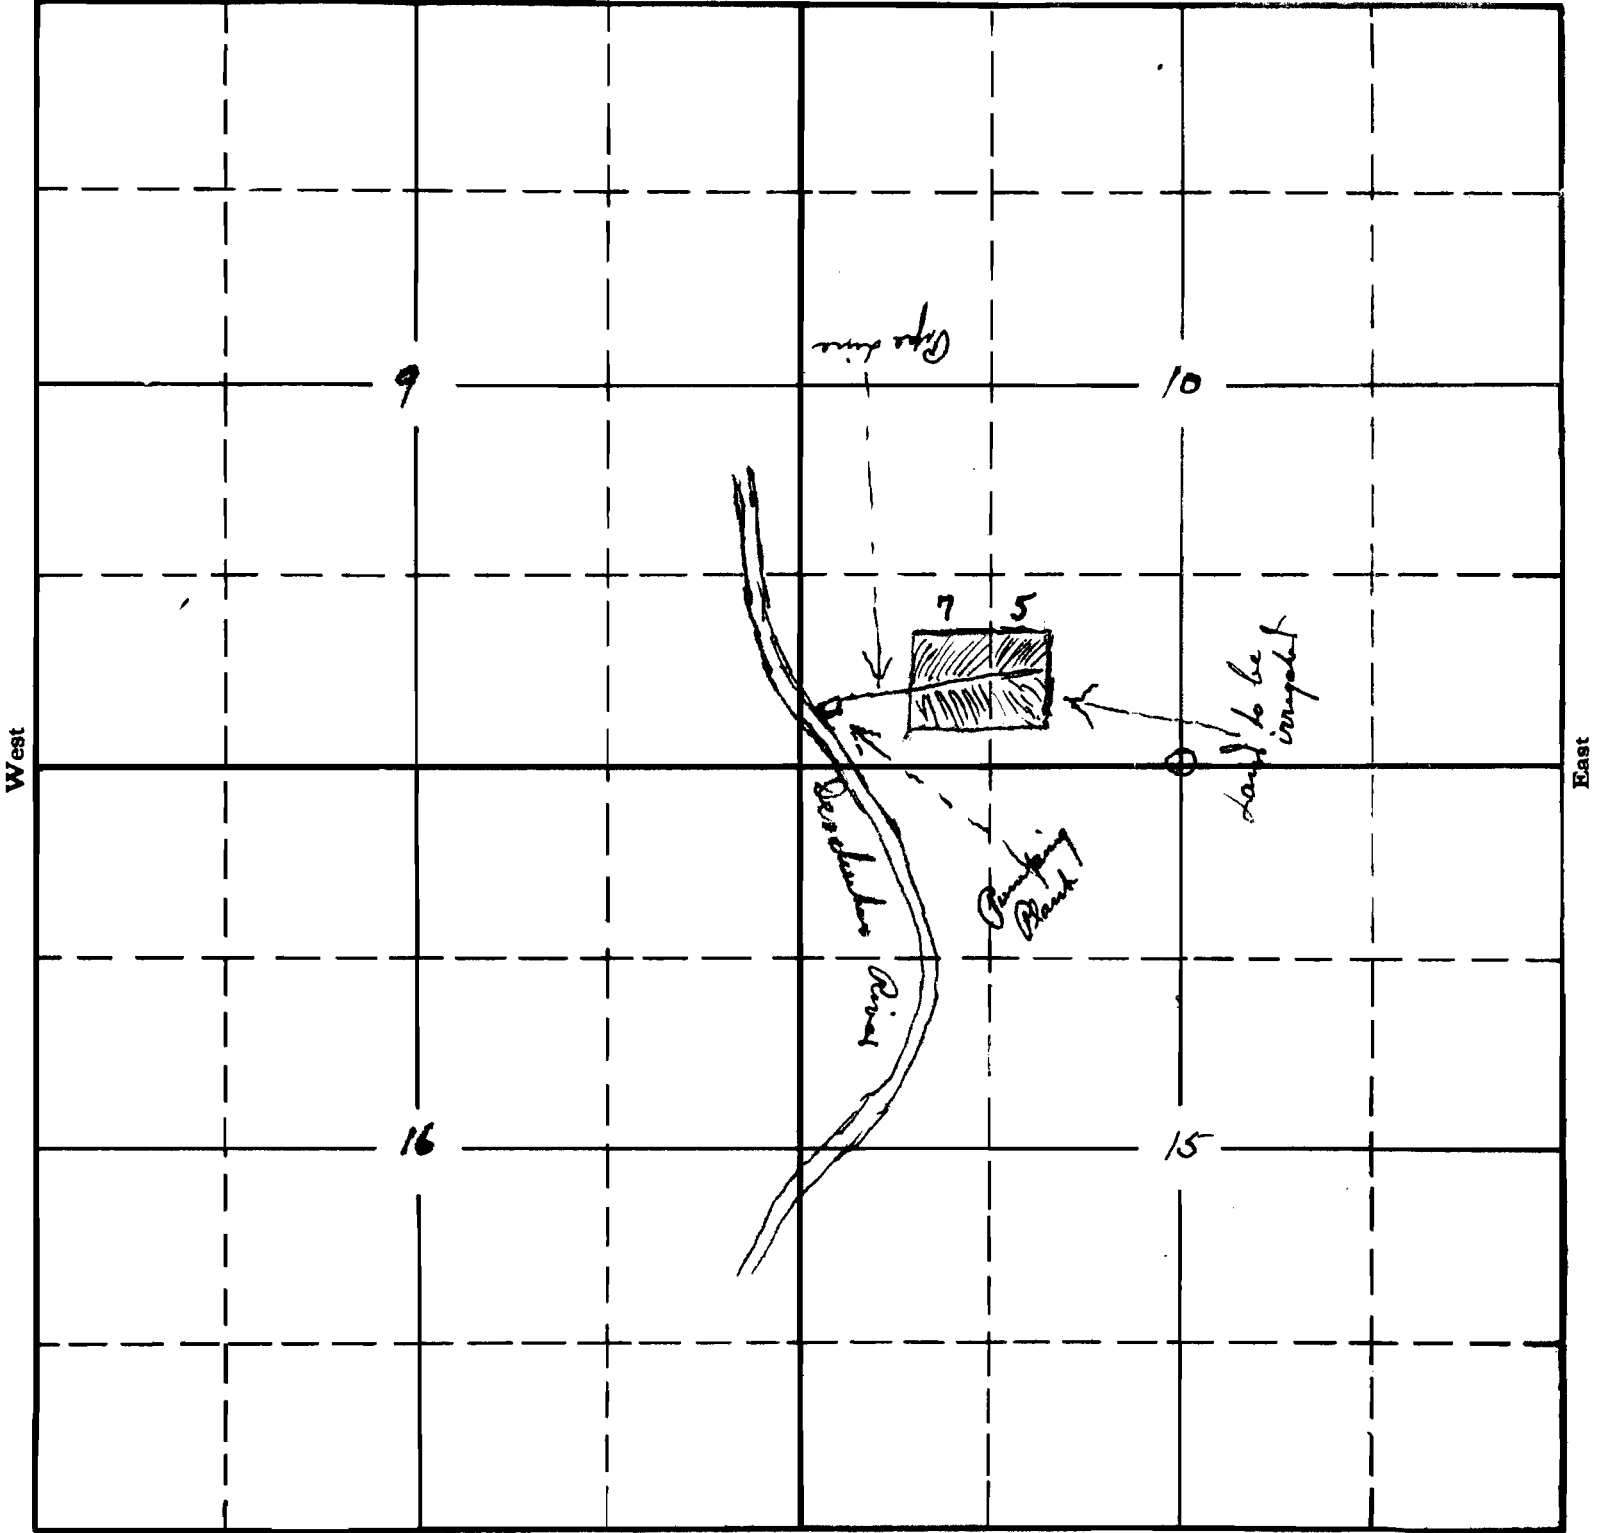


South

APPLICATION No. 15720
PERMIT No. 11592

SECTION

TOWNSHIP 85, RANGE 14E, W. M.

North

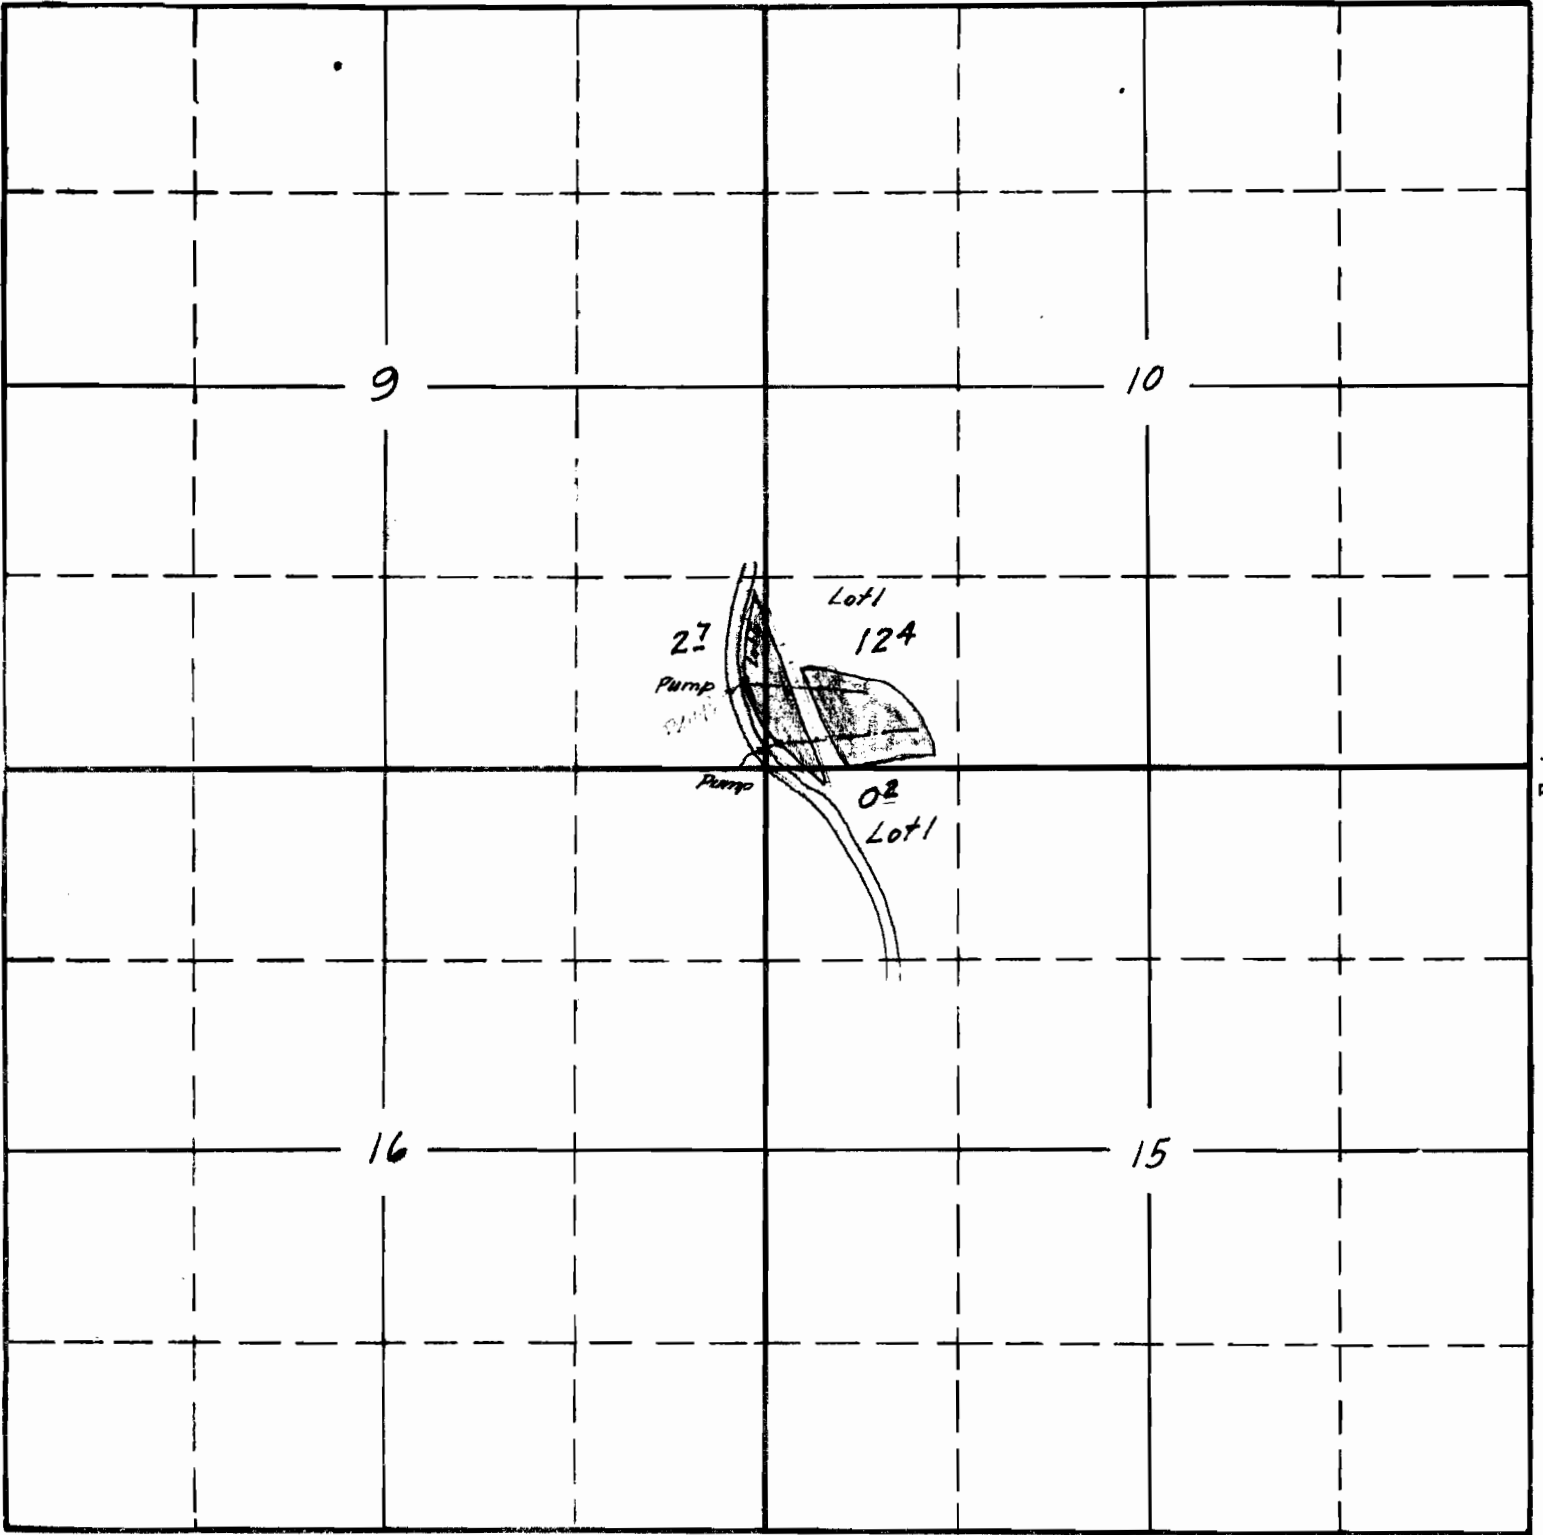

South

APPLICATION No. 15720
PERMIT No. 11592