


North

West

East

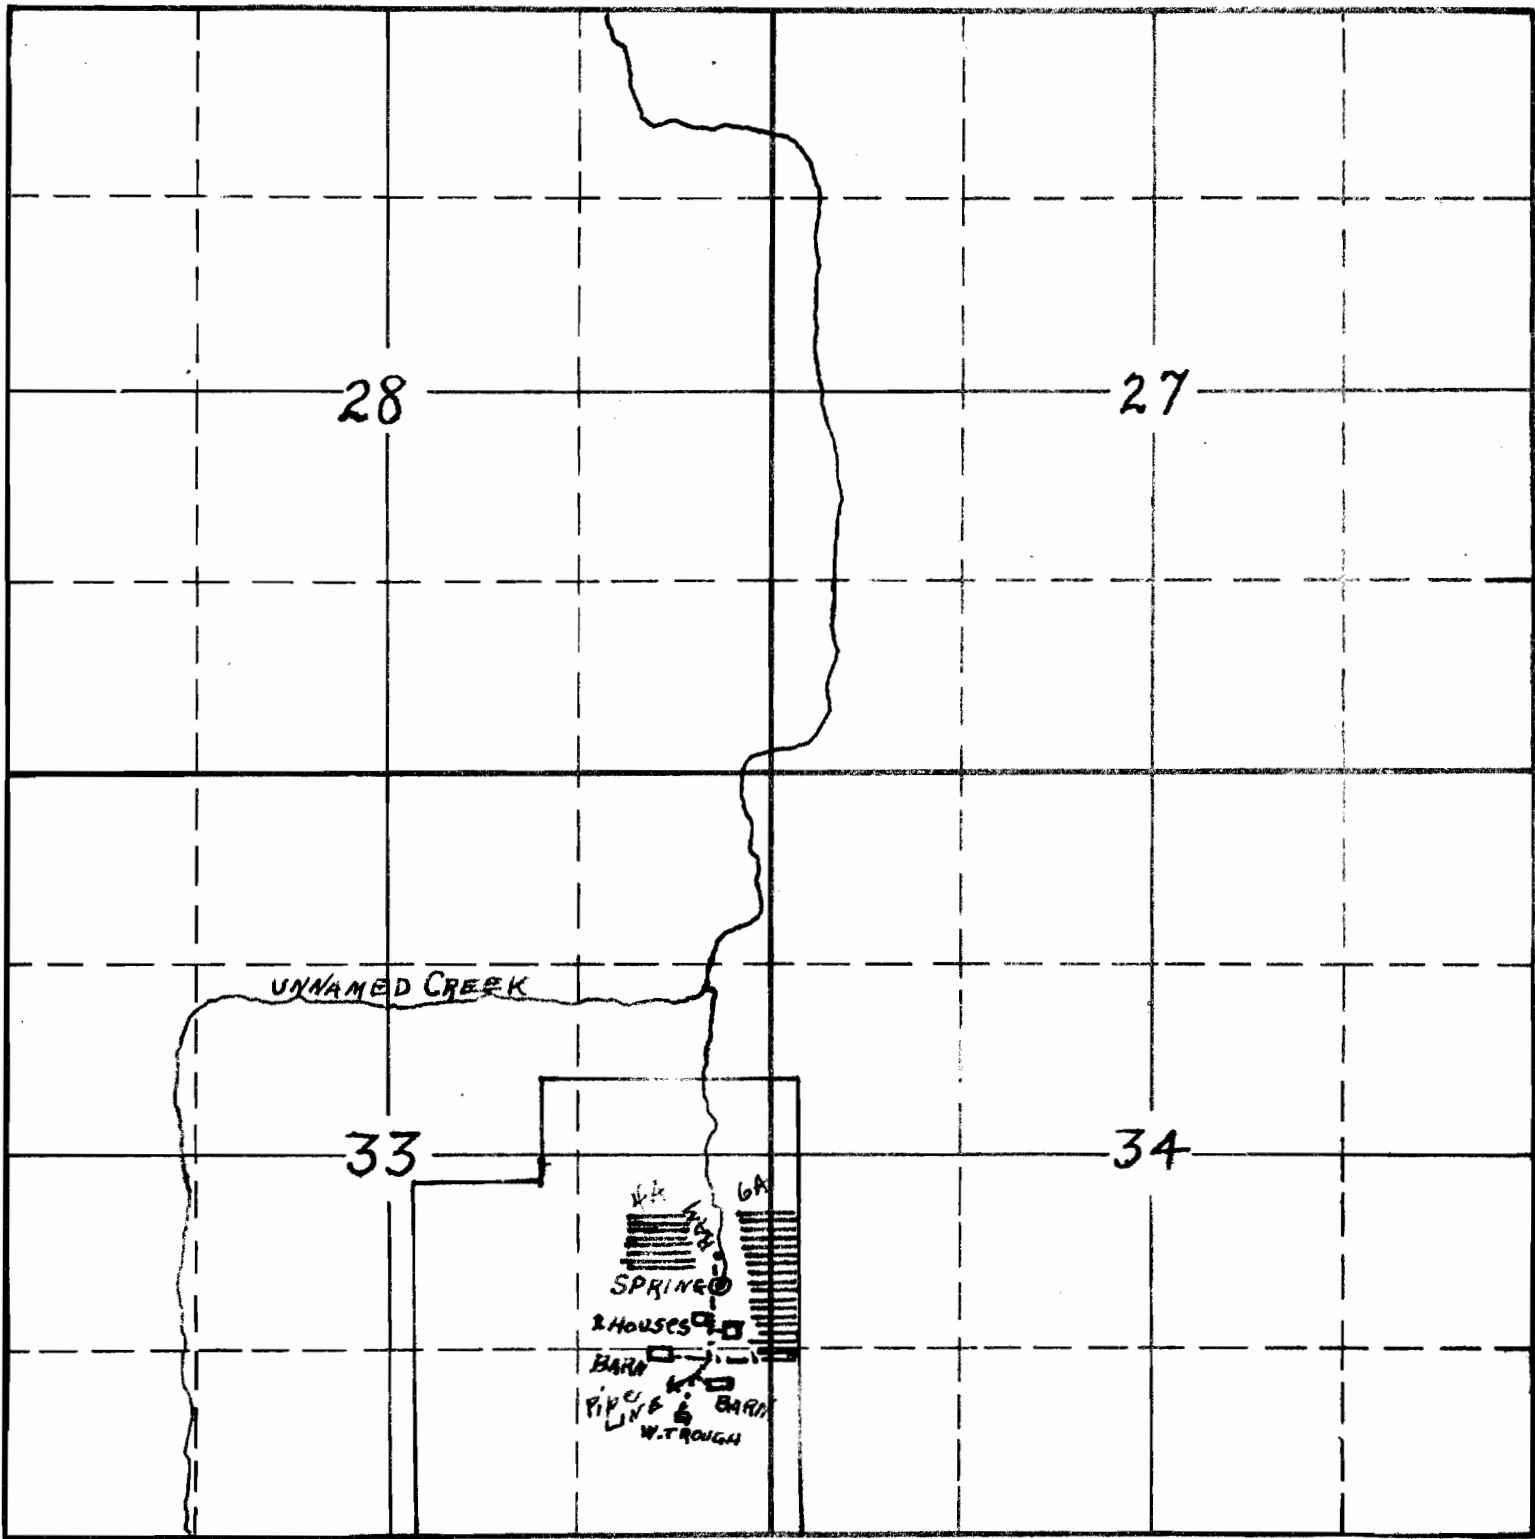

South

1300 Ft. 1" Pipe LINE To


- 2 HOUSES
- 2 BARNS
- 2 Water Troughs
- 1 To Orchard
- 1 To Field

3-3-16178-11
 APPLICATION No. 16178
 PERMIT No. 11987

SECTION

TOWNSHIP ^E 1N, RANGE 3W, W. M.

North

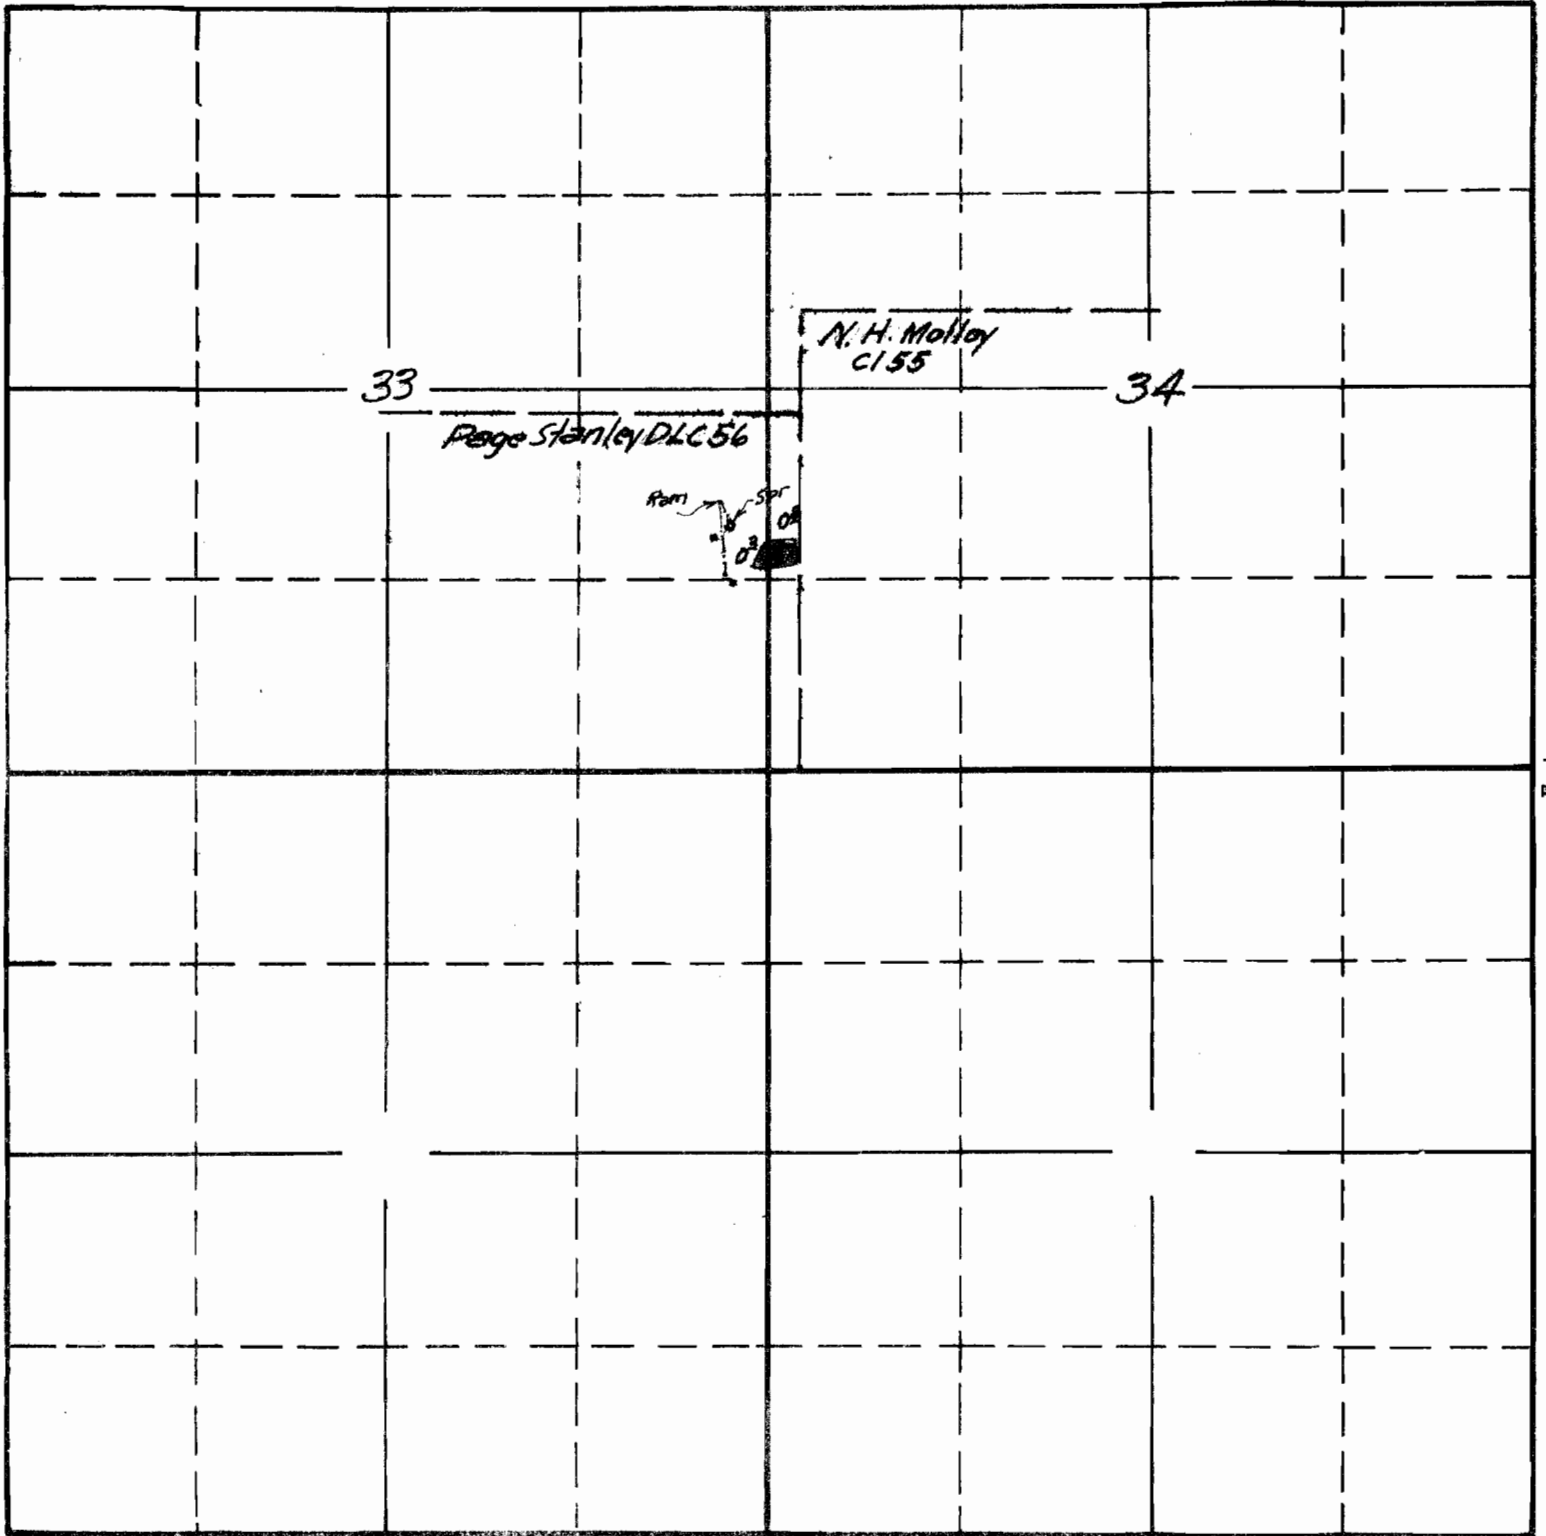

Surveyed June 18, 1940

South

APPLICATION No. 16178
PERMIT No. 11987