


SECTION

16

TOWNSHIP 1N, RANGE 1W, W. M.

North

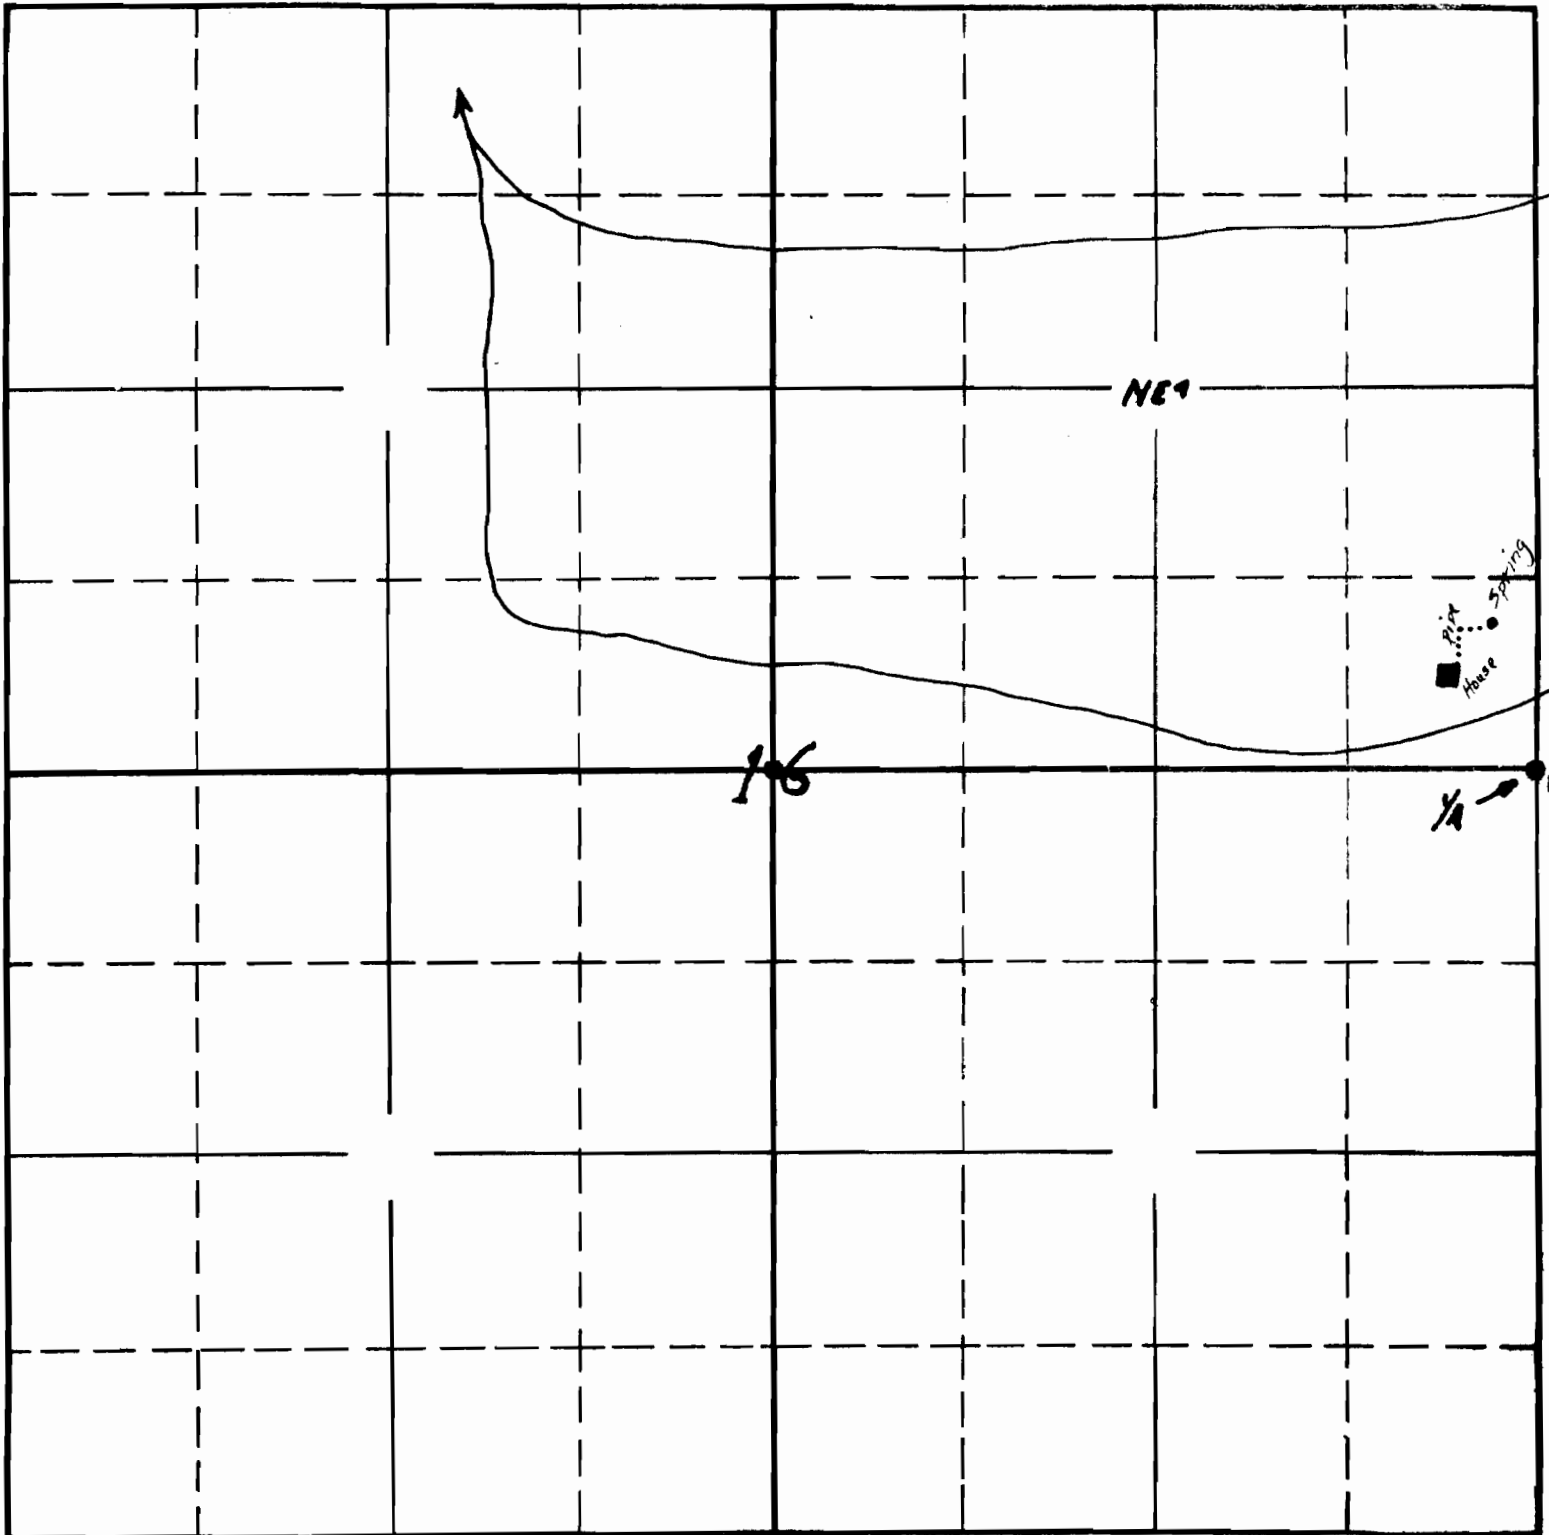

Copied from applicant's sketch - 3/12/36 -

South

2-628-16269-16
APPLICATION No. 16269
PERMIT No. 12111