


SECTION

TOWNSHIP 105, RANGE 3W, W. M.

North

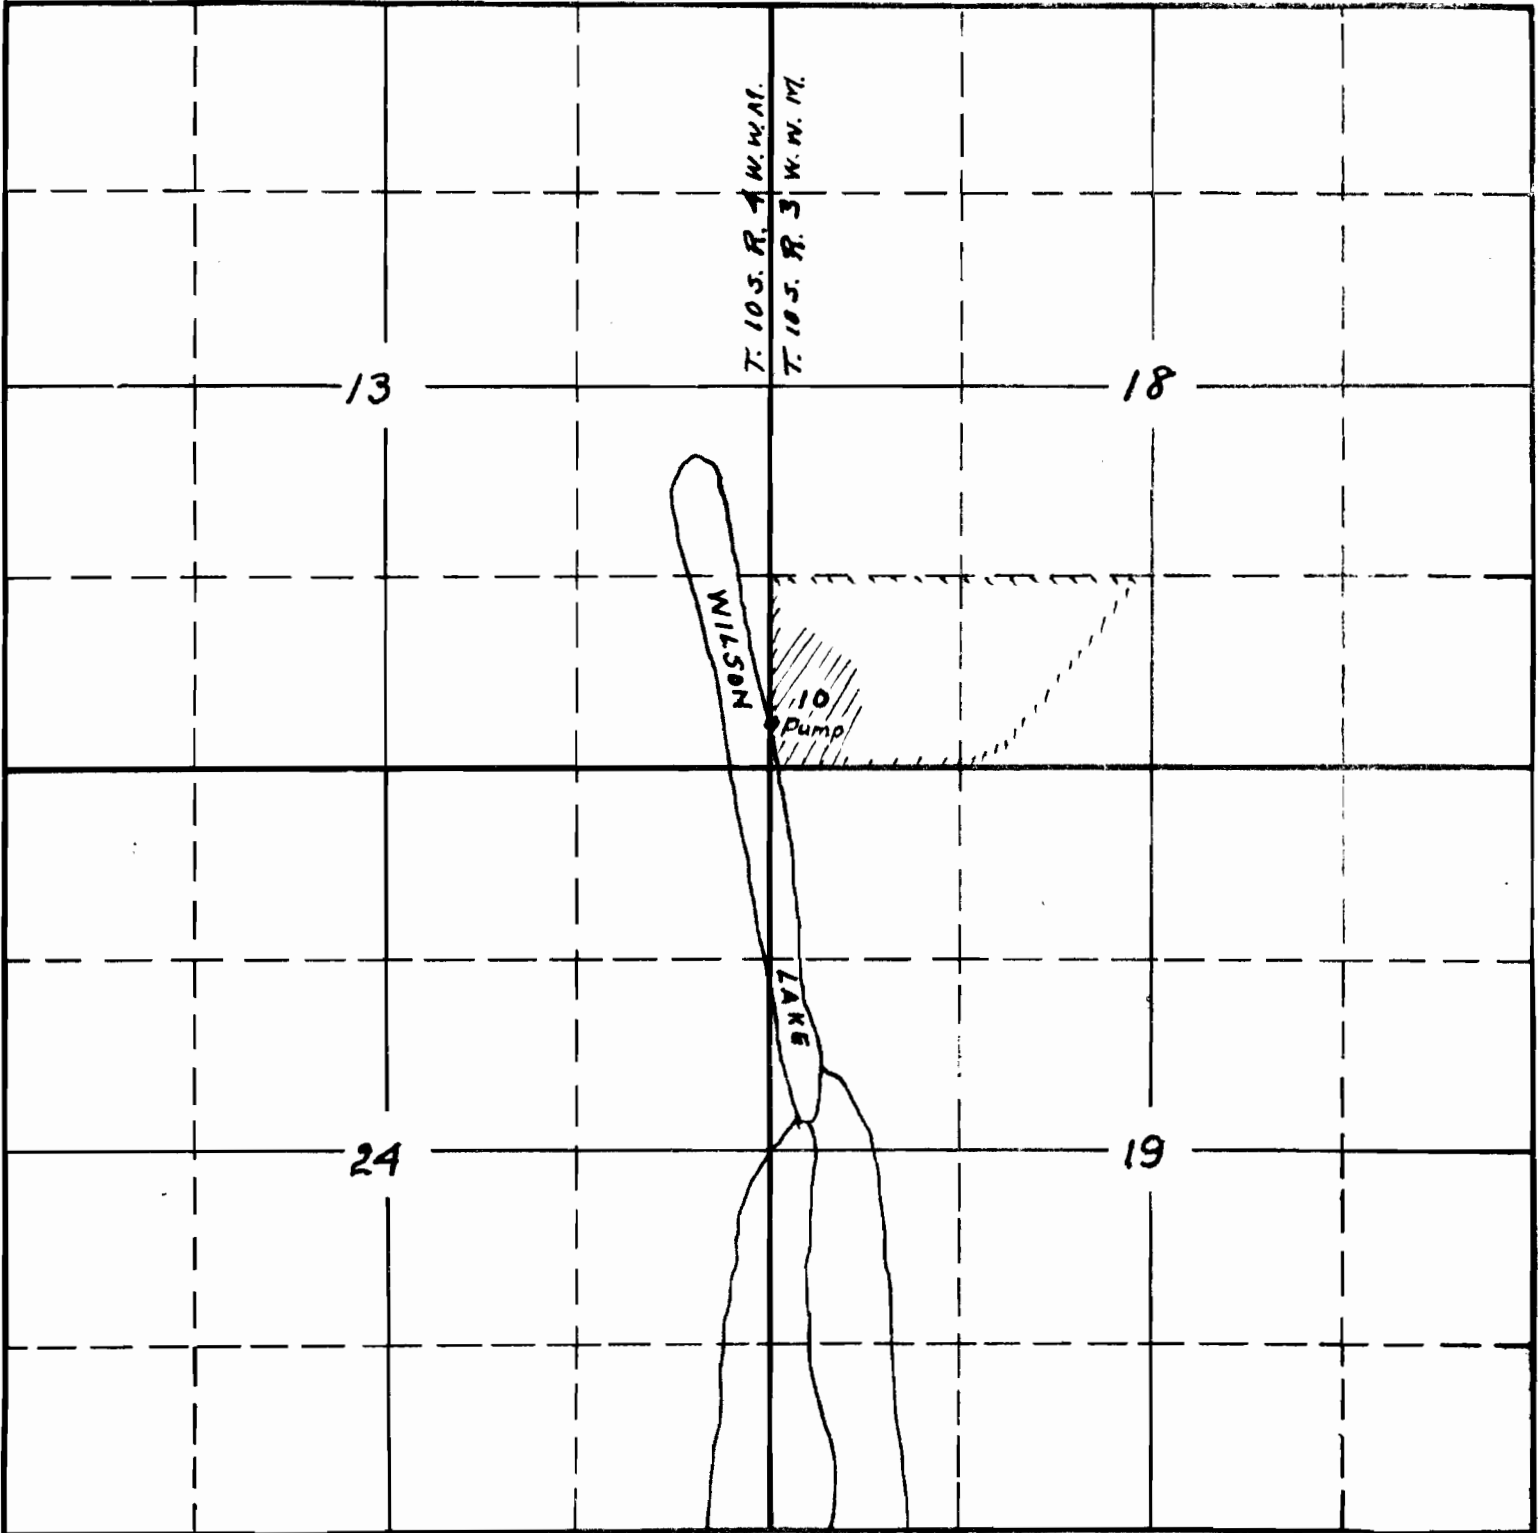

Prepared in office of  
 State Engineer from applicant's sketch & quadrangle sheets - 5/2/06 - Mustel

2-76B-16356  
 APPLICATION No. 16356  
 PERMIT No. 12145