


SECTION
25

TOWNSHIP 30 S., RANGE 6 W., W. M.

*Diversion
(100' W. of Sec. Cor)*

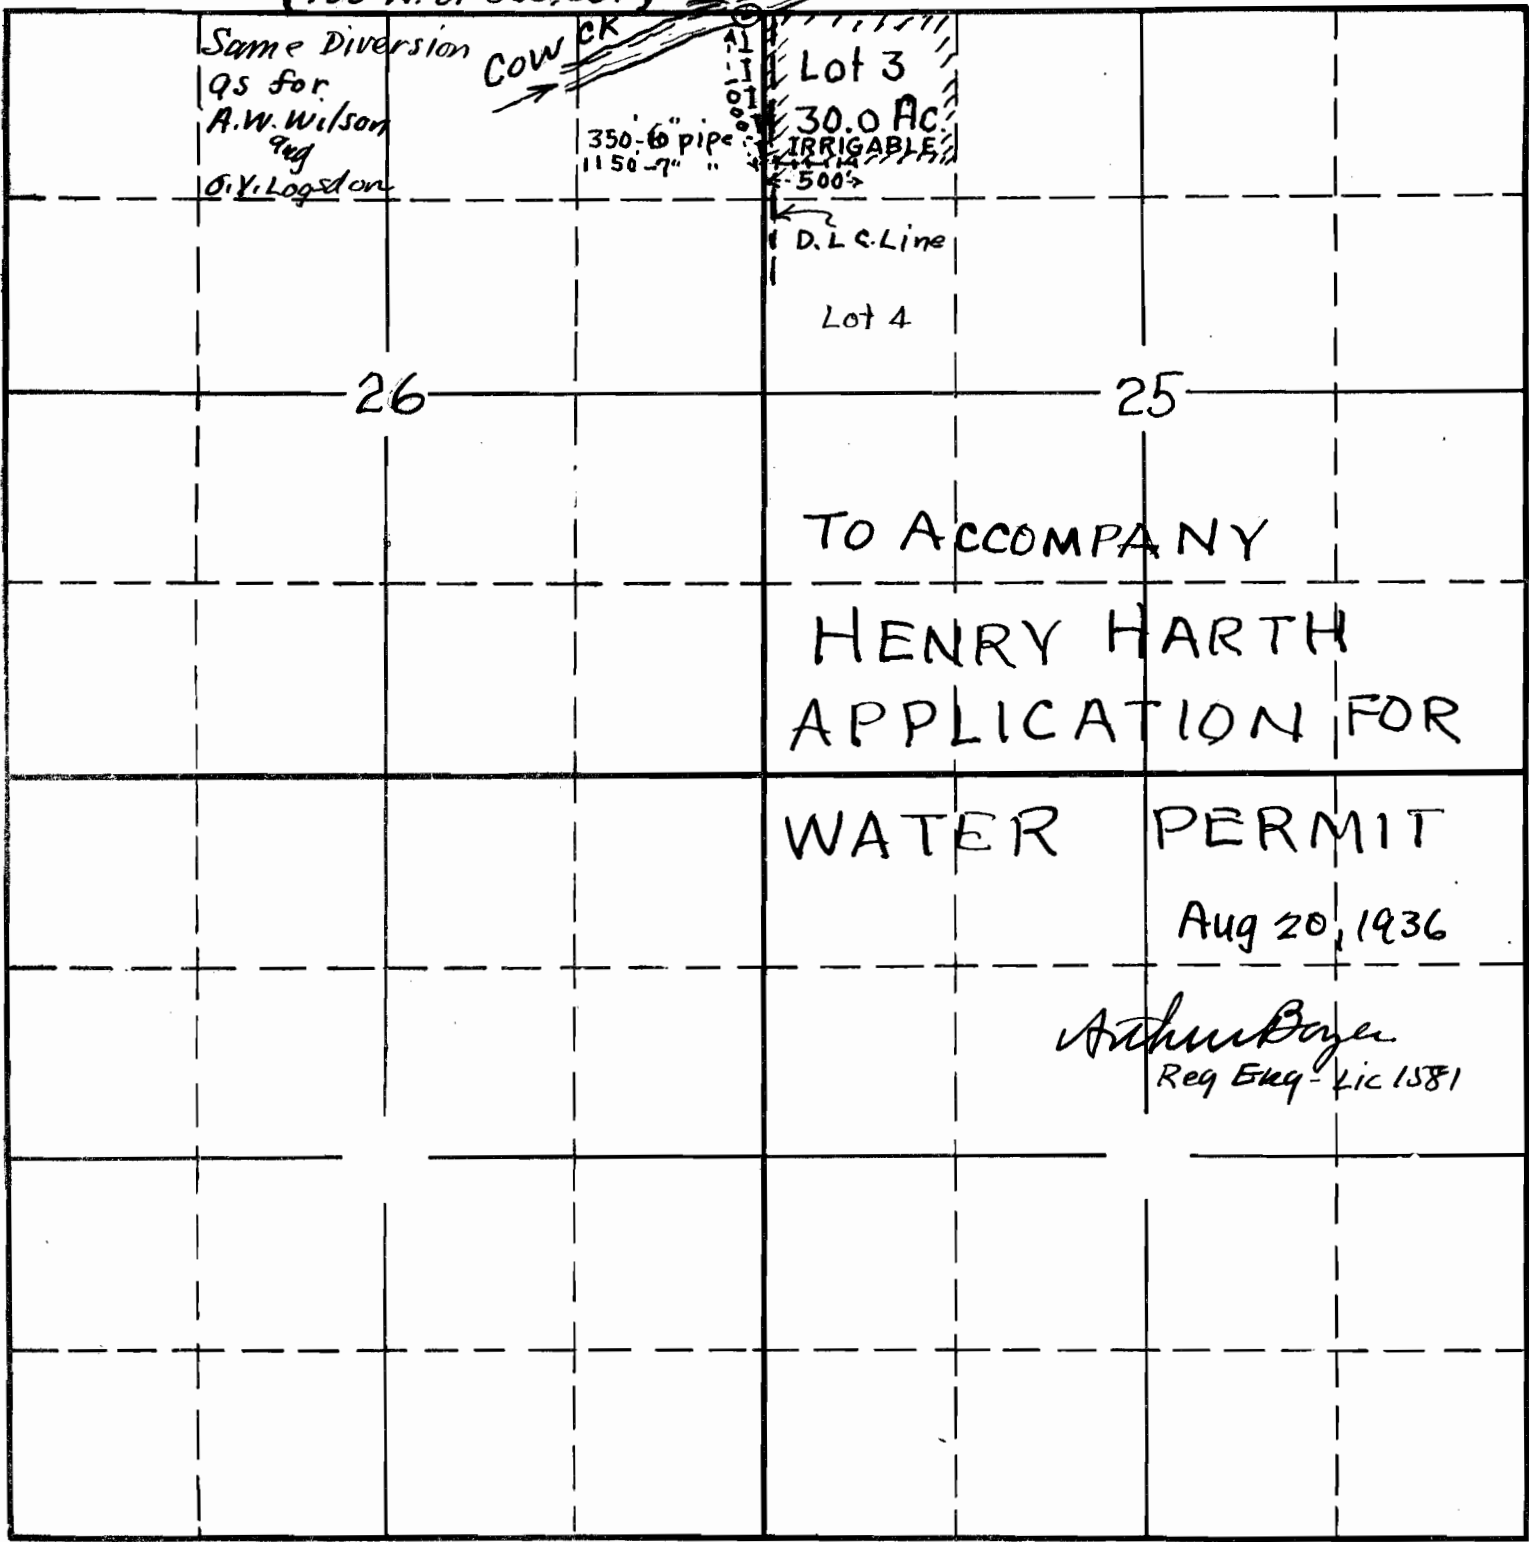

*Same Diversion
qs for
A.W. Wilson
and
O.V. Logston*

COW CK

*350'-6" pipe
1150'-7" "*

North

Lot 3

30.0 AC

IRRIGABLE

500'

D.L.C. Line

Lot 4

26

25

TO ACCOMPANY
HENRY HARTH
APPLICATION FOR

WATER PERMIT

Aug 20, 1936

Arthur Boyer
Reg Engr - Lic 1581

South

APPLICATION No. 16530

PERMIT No. 12326