


SECTION

TOWNSHIP 65, RANGE 5 W, W. M.

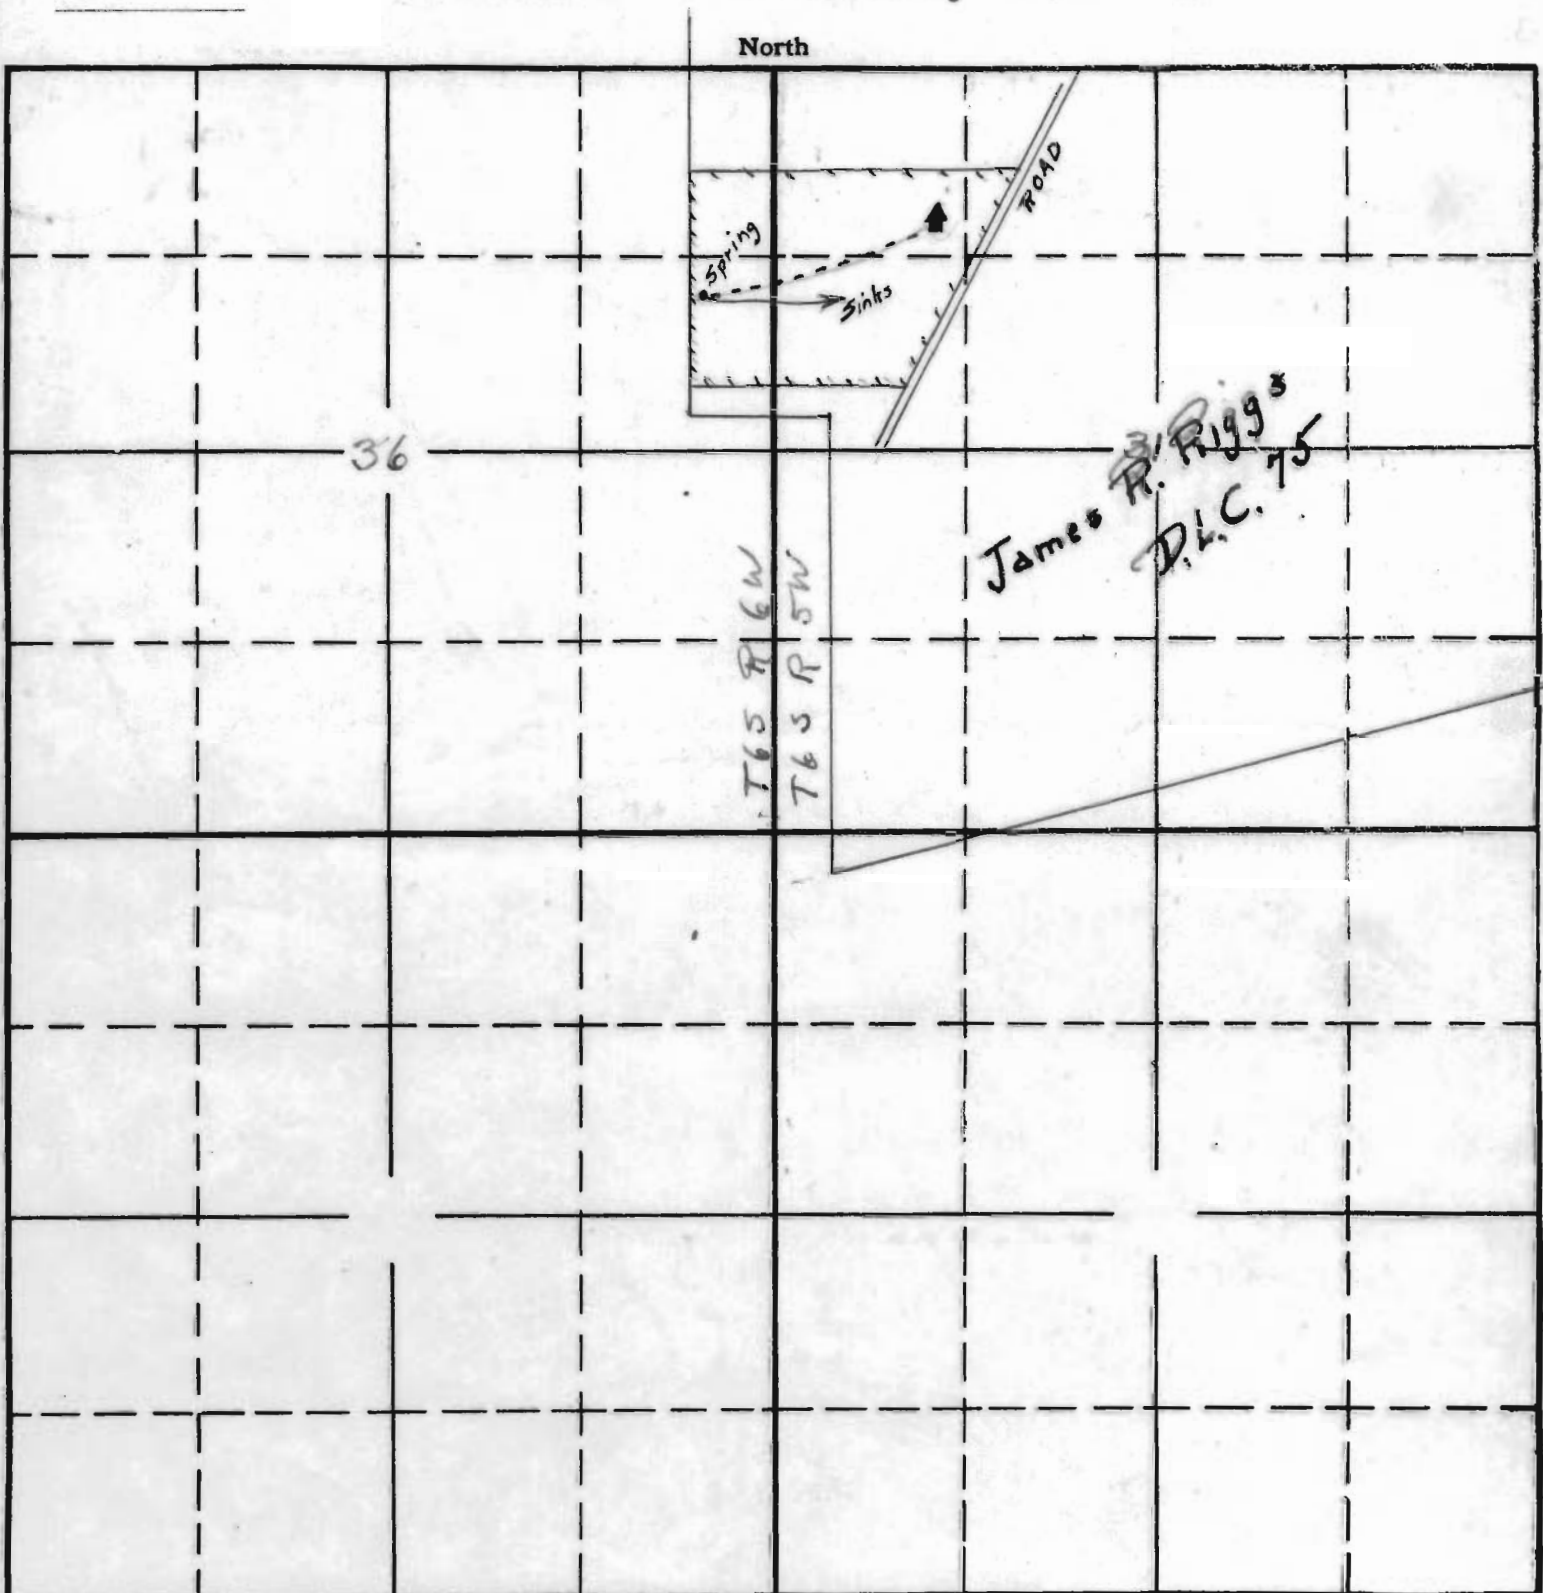

Prepared in office of
 State Engineer from information
 furnished by applicant - 11/6/36 -

2-90A-16665-DR
 APPLICATION No. 16665
 PERMIT No. 12436