

SECTION


12

TOWNSHIP 31, RANGE 2 W. M.

North

West

East

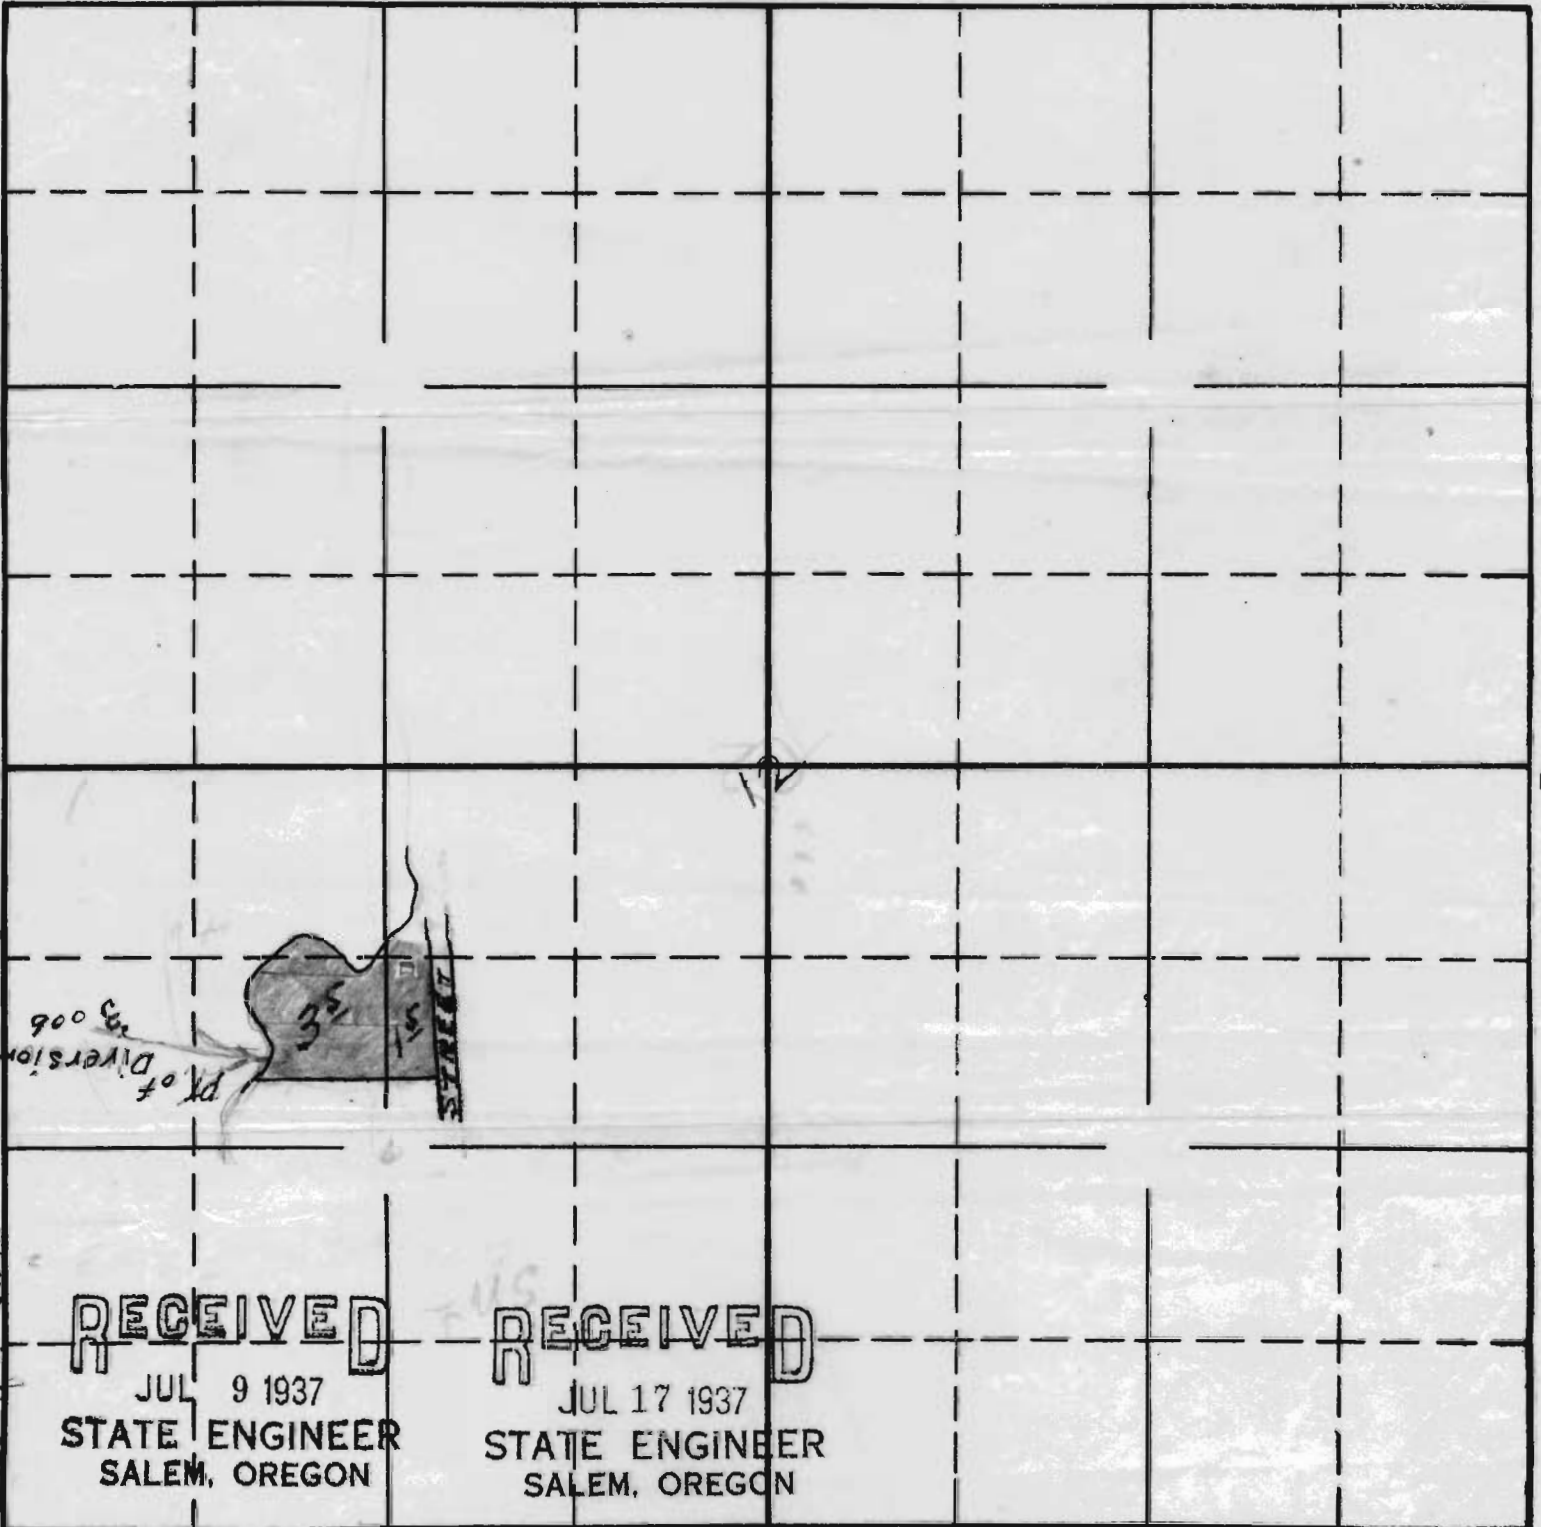

RECEIVED

JUL 9 1937

STATE ENGINEER
SALEM, OREGON

RECEIVED

JUL 17 1937

STATE ENGINEER
SALEM, OREGON

South

Wathome add. to

Scappoose

Tracts P. and Q. located in

7/4 of SW 14 Sec. 12 Twp 3 N. R. 2 W.


16968
APPLICATION No. 16968
PERMIT No. 12722

S.W. corner of Sec. 12

SECTION

TOWNSHIP 3N., RANGE 2W., W. M.

North

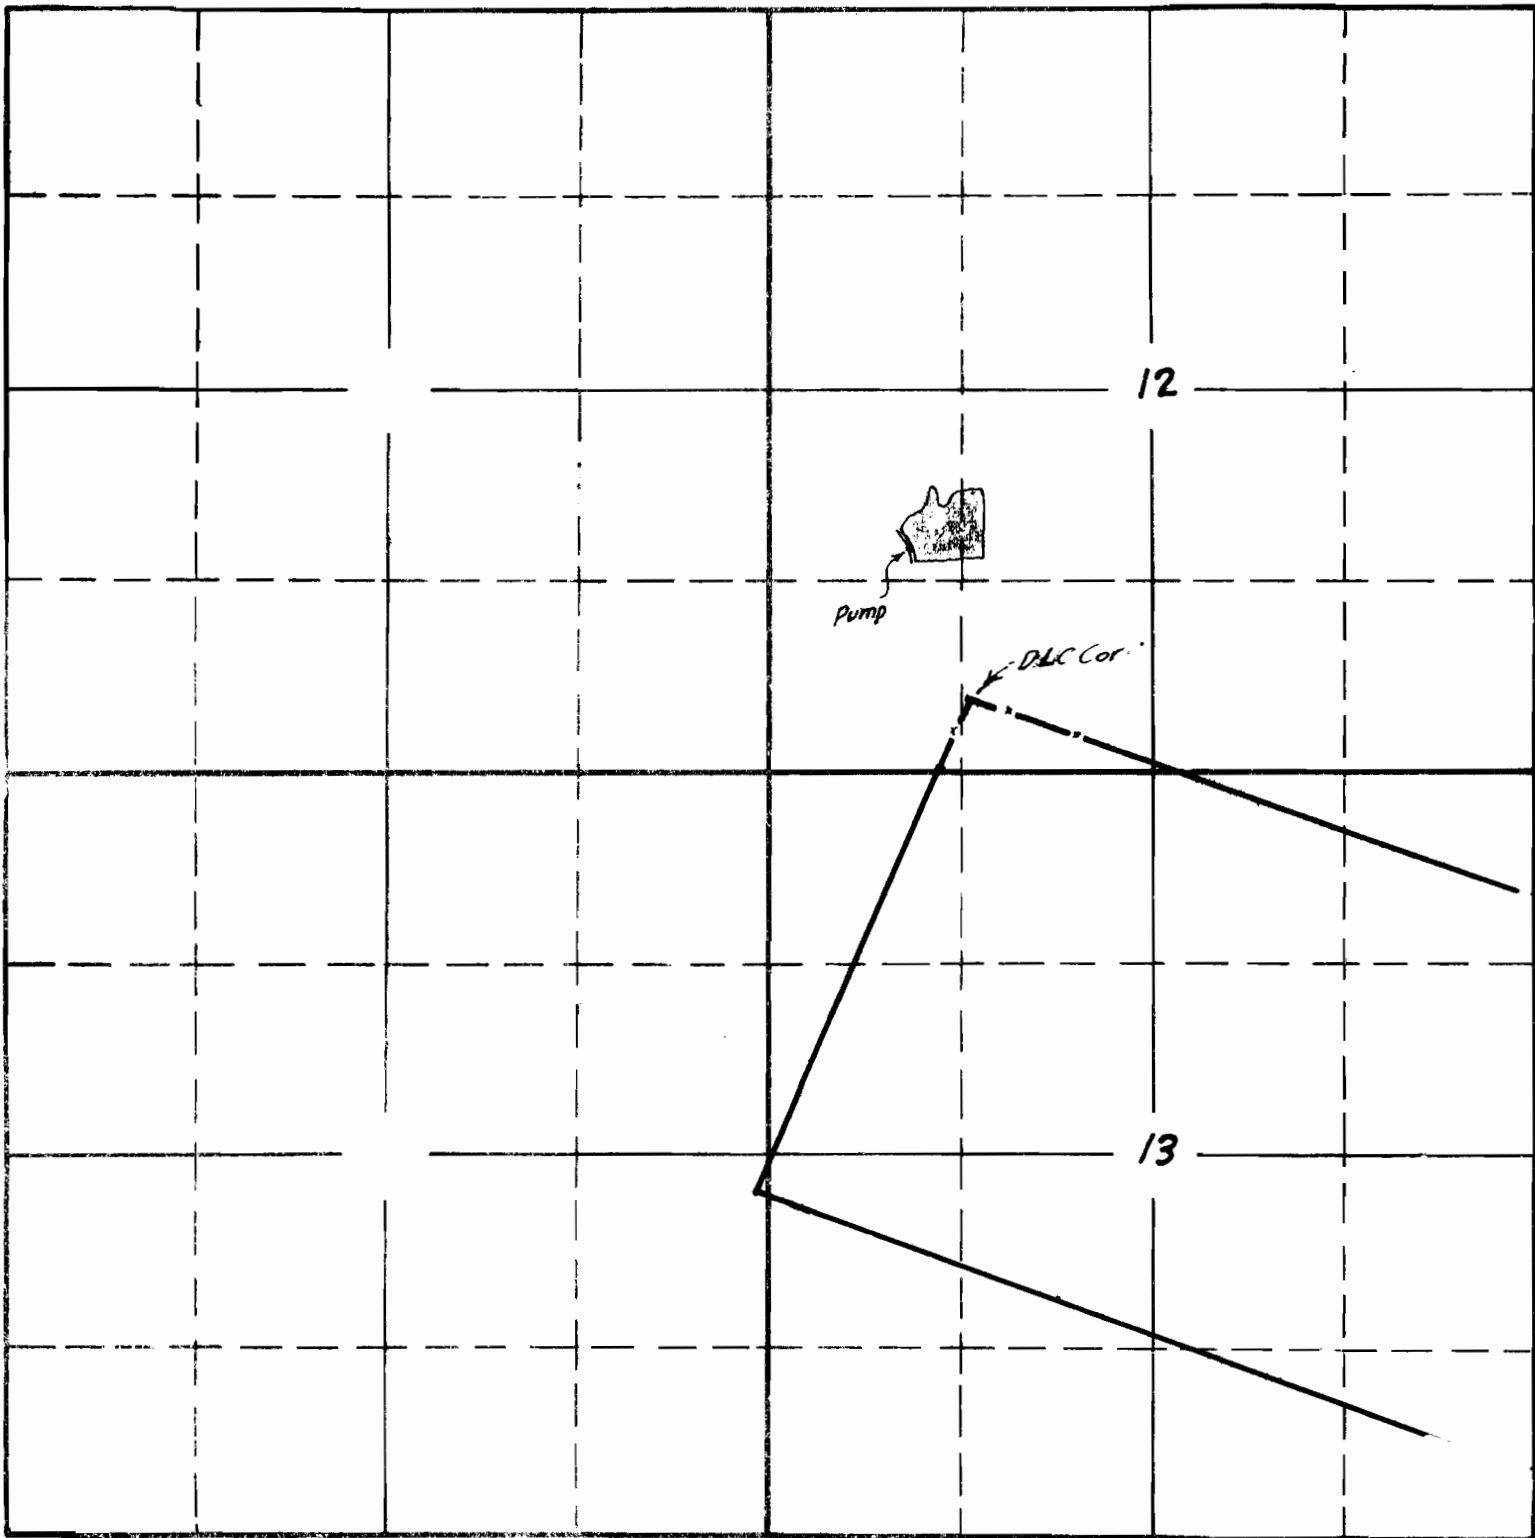

South

APPLICATION No. 16968
PERMIT No. 12722