


SECTION

TOWNSHIP 3N, RANGE 9W, W. M.

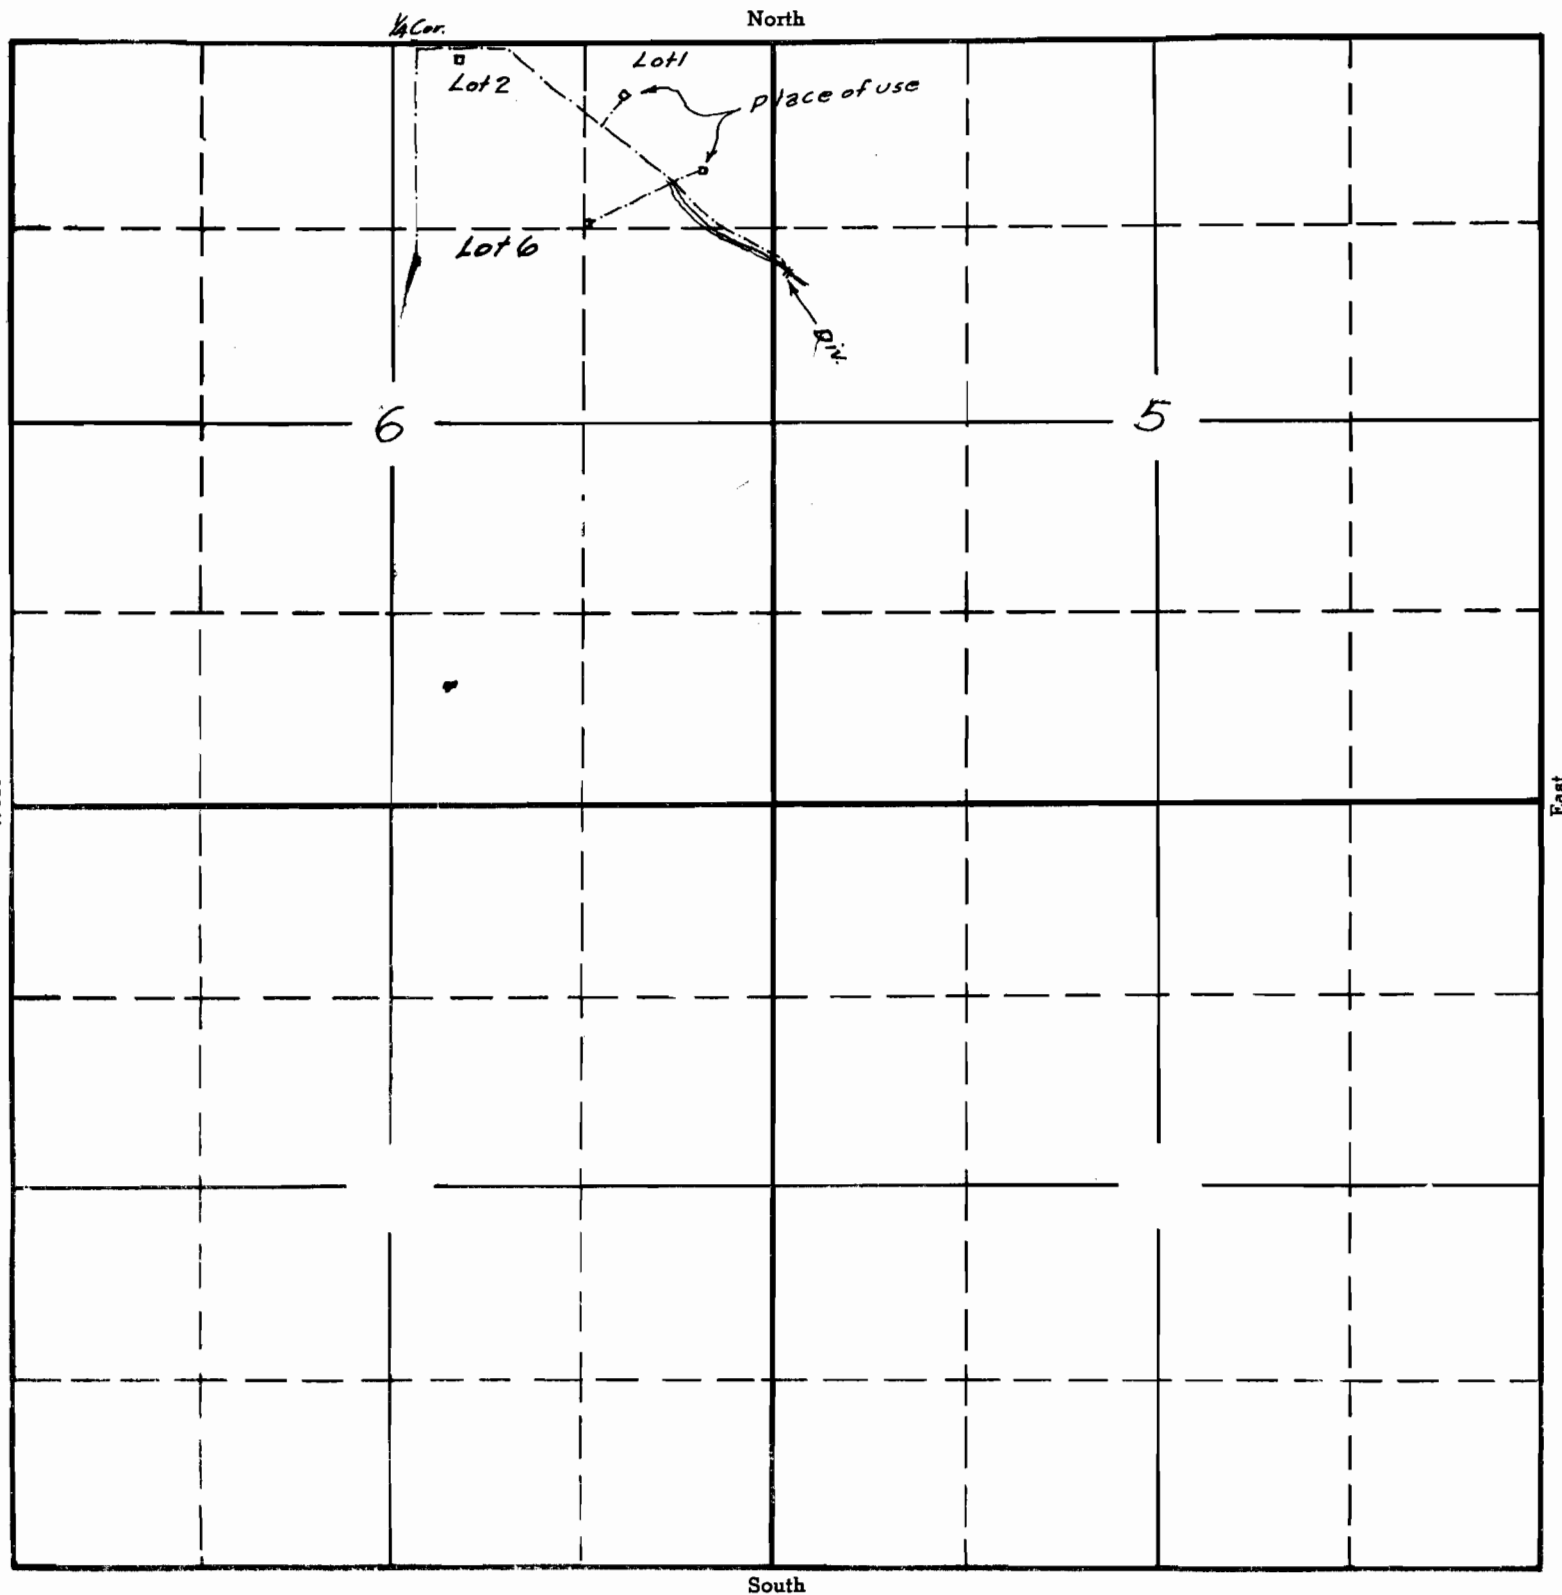

APPLICATION No. 17034
PERMIT No. 12781

SECTION

TOWNSHIP _____, RANGE _____, W. M.

North

31

Place of use

T4N R9W

T3N R9W

Pipe

diversion pt.

NORTH MEHALEM R

6

5

South

Sketched in State Engineers' Office from data furnished by applicant.

APPLICATION No. 17034
PERMIT No. 12781