


SEC. 34, Tp. 6 N. R. 35 E. W. M.

34

Center sec. 34 Tp. 6 N. R. 35 E. W. M.

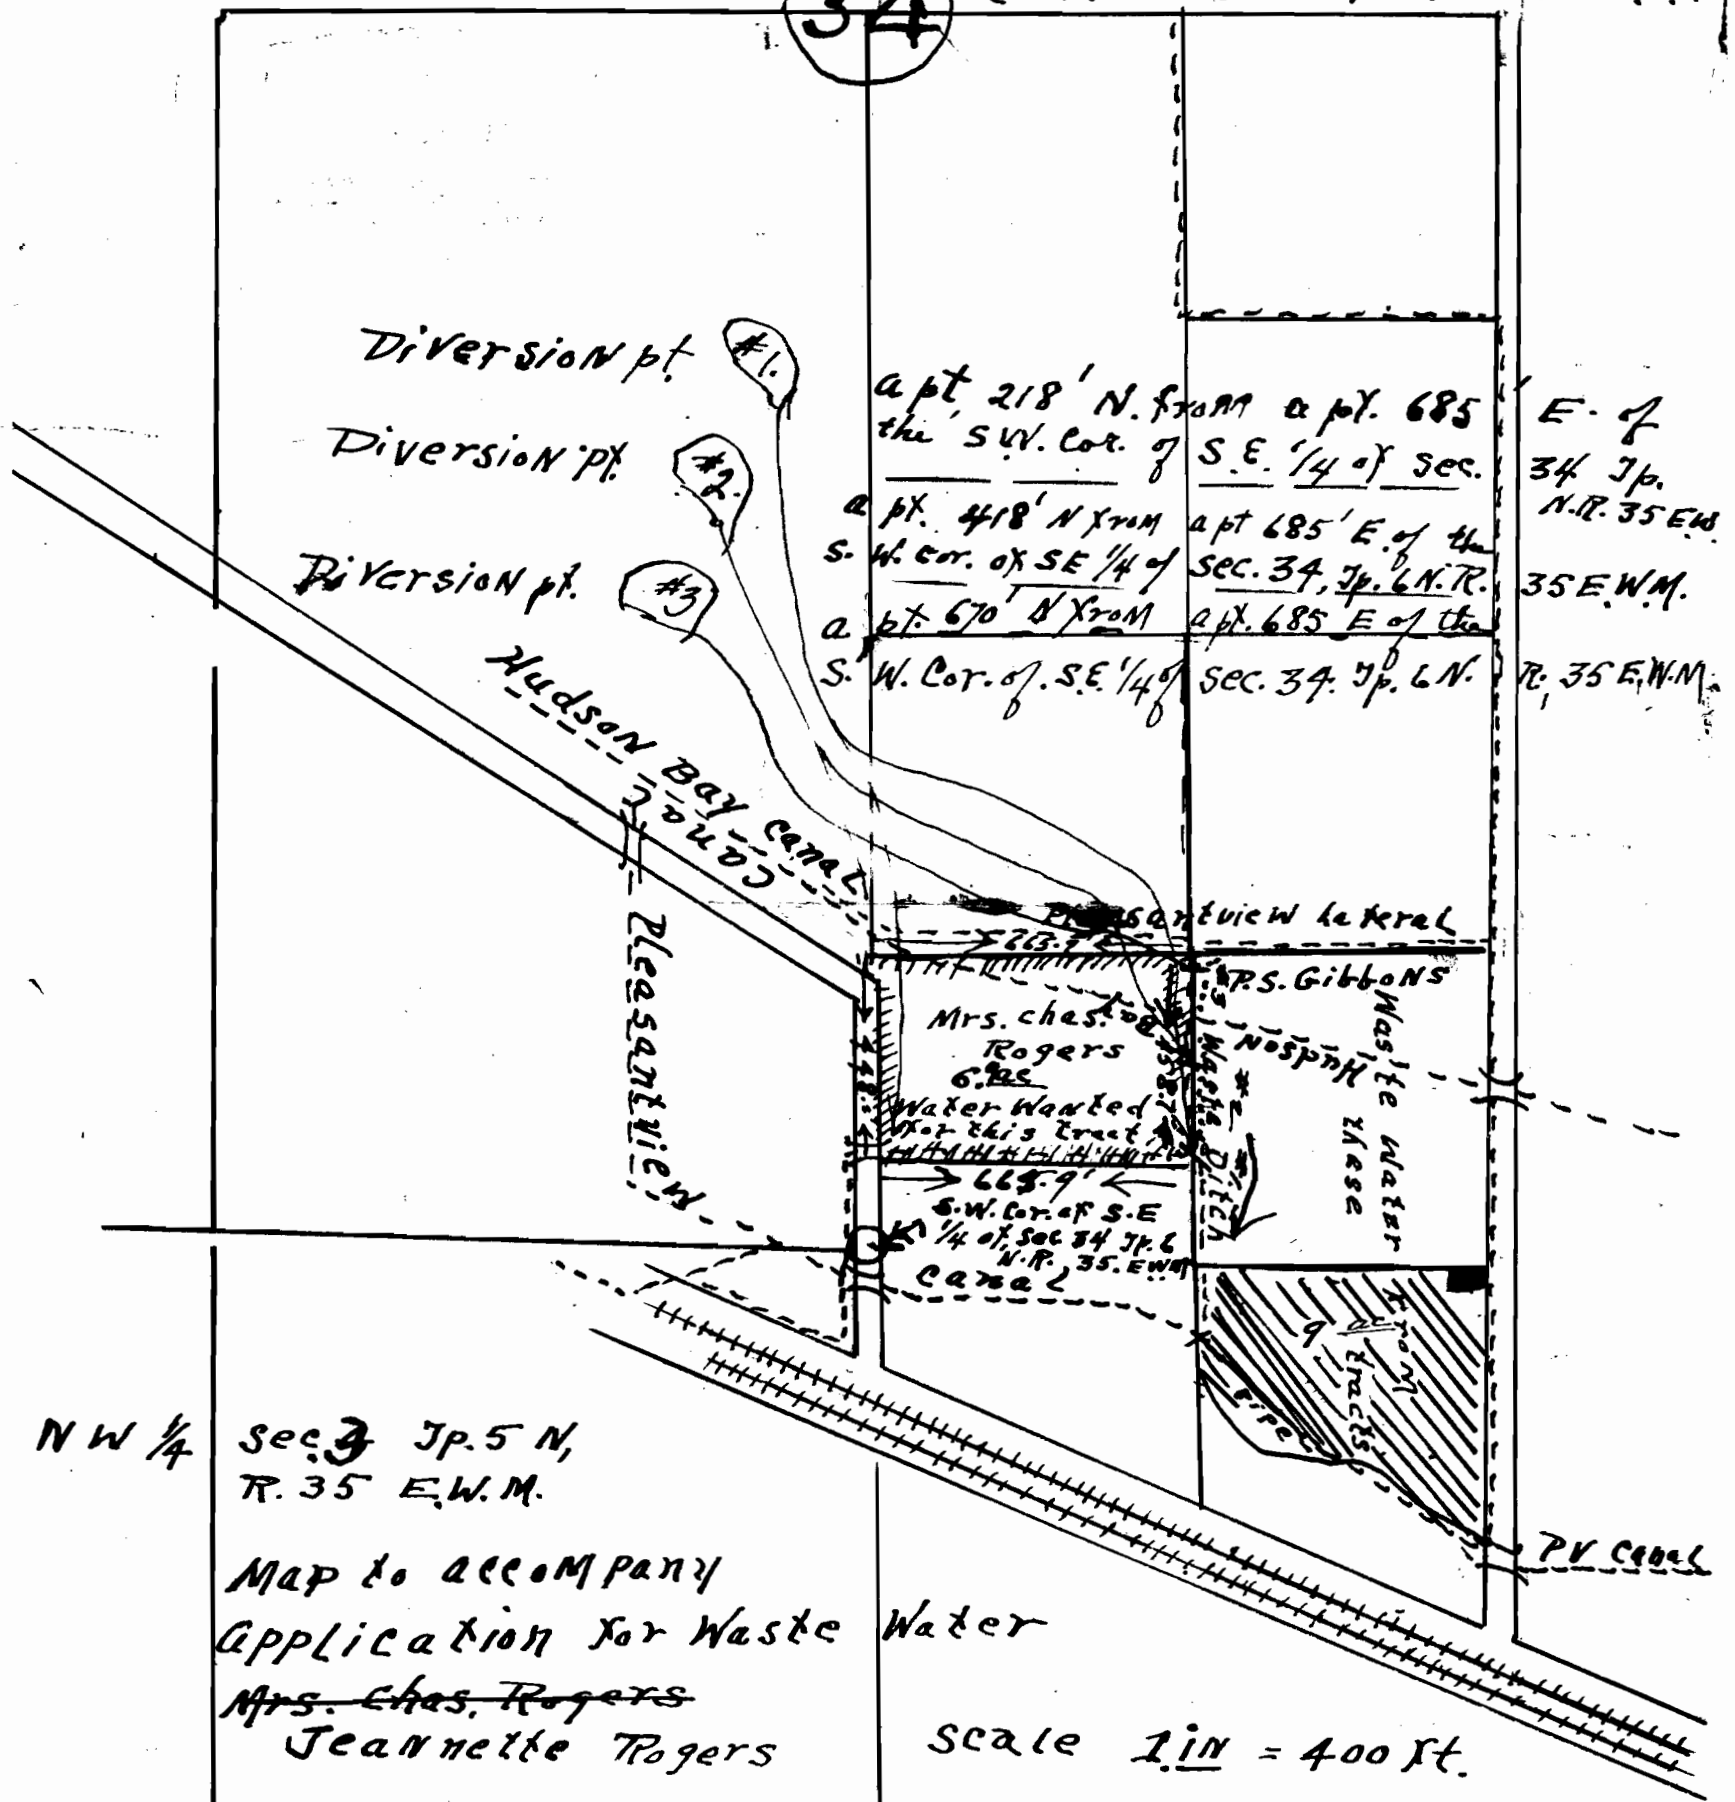

NW 1/4 Sec. 3, Tp. 5 N, R. 35 E. W. M.

Map to accompany Application for Waste Water Mrs. Chas. Rogers Jeannette Rogers

Scale 1 in = 400 ft.

Application No. 16956 Permit No. 13009

16956