

Application No. 17265  
 Permit No. 13070

RECEIVED  
 JUL 11 1938  
 STATE ENGINEER  
 SALEM, OREGON


SECTION

TOWNSHIP 65, RANGE 39E, W. M.

North

West

East

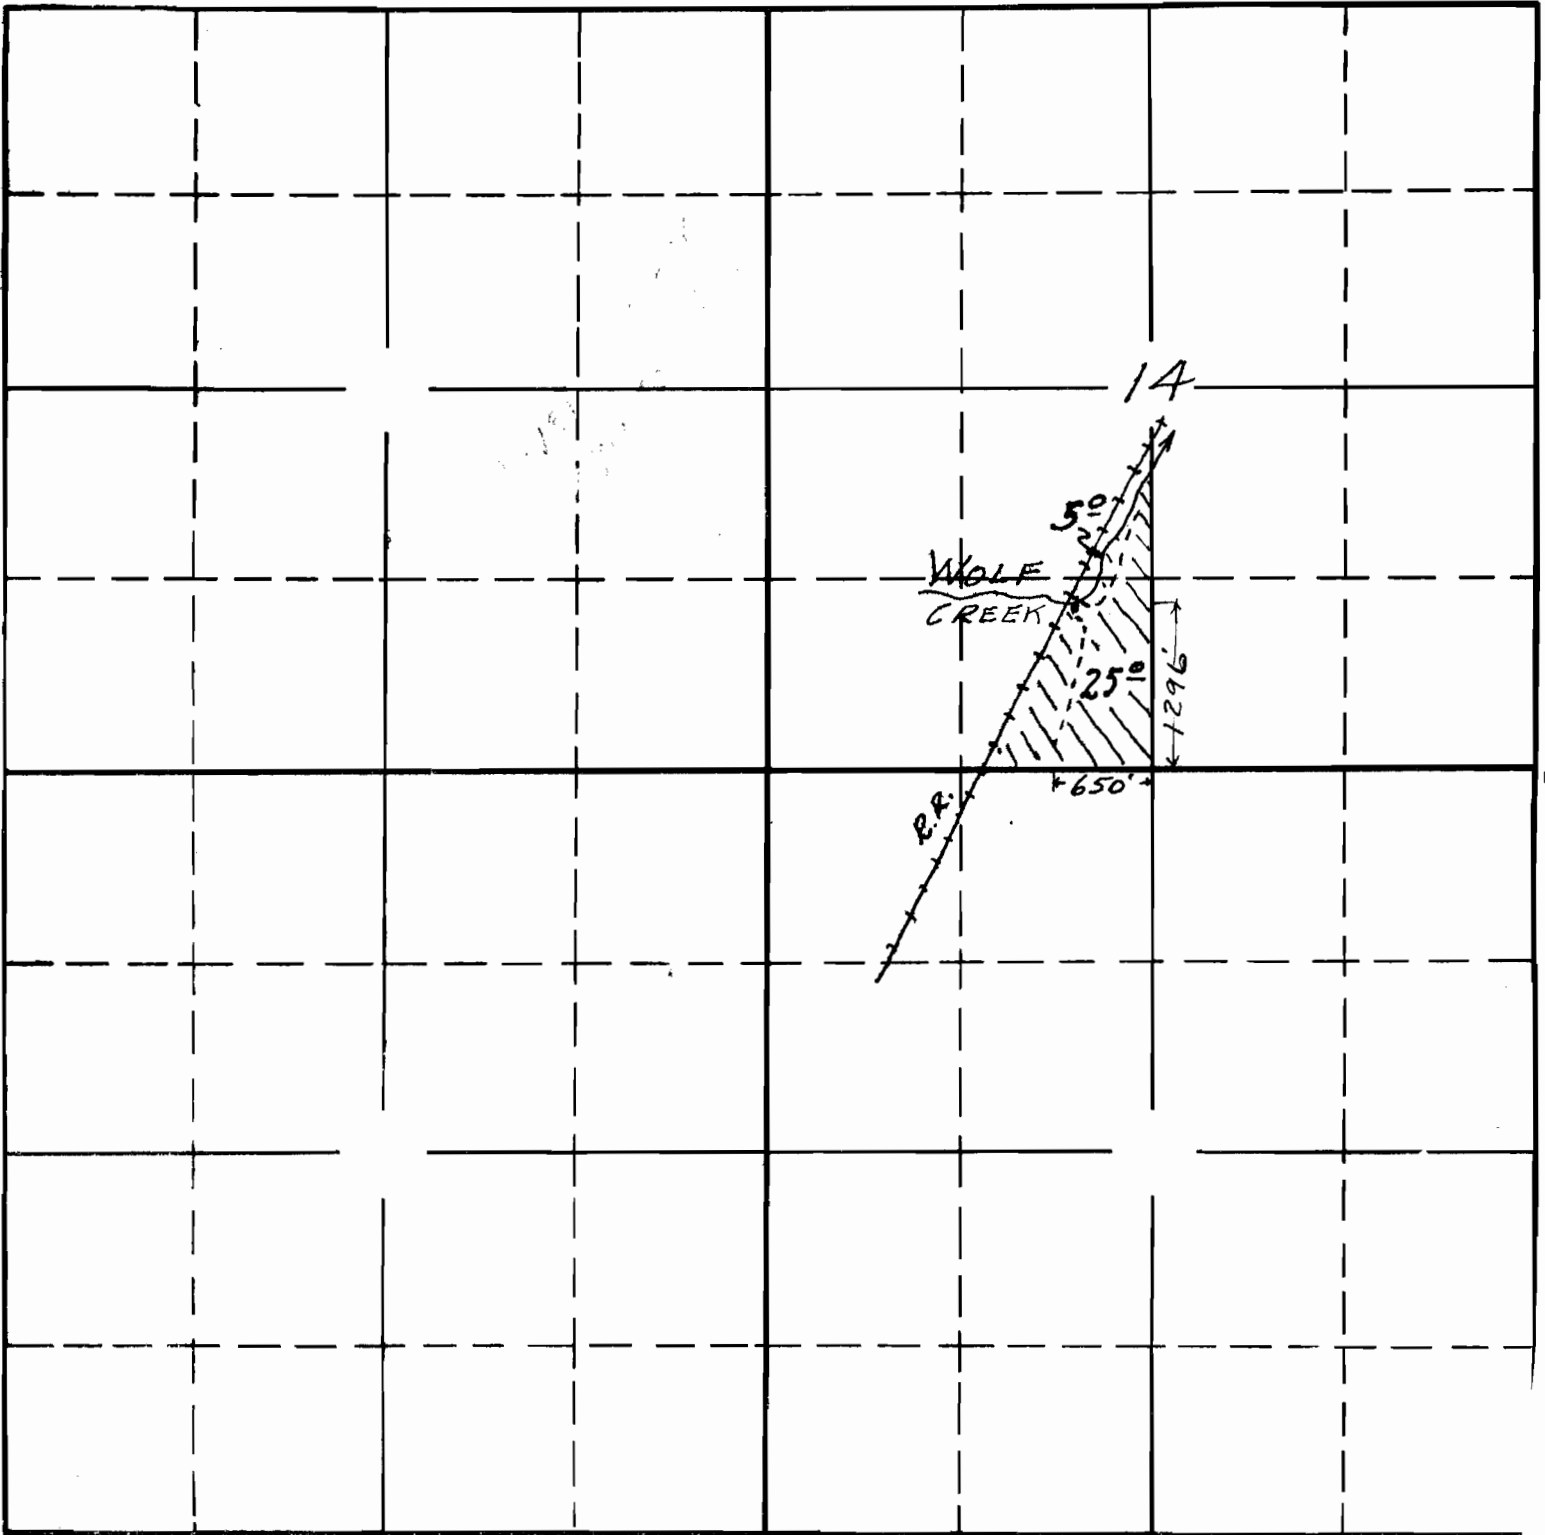

Traced in State Engineers  
Office from applicant's map.

South

APPLICATION No. 17265  
PERMIT No. 13070

*[Handwritten scribbles]*