



Township 39 S, Range 8 W

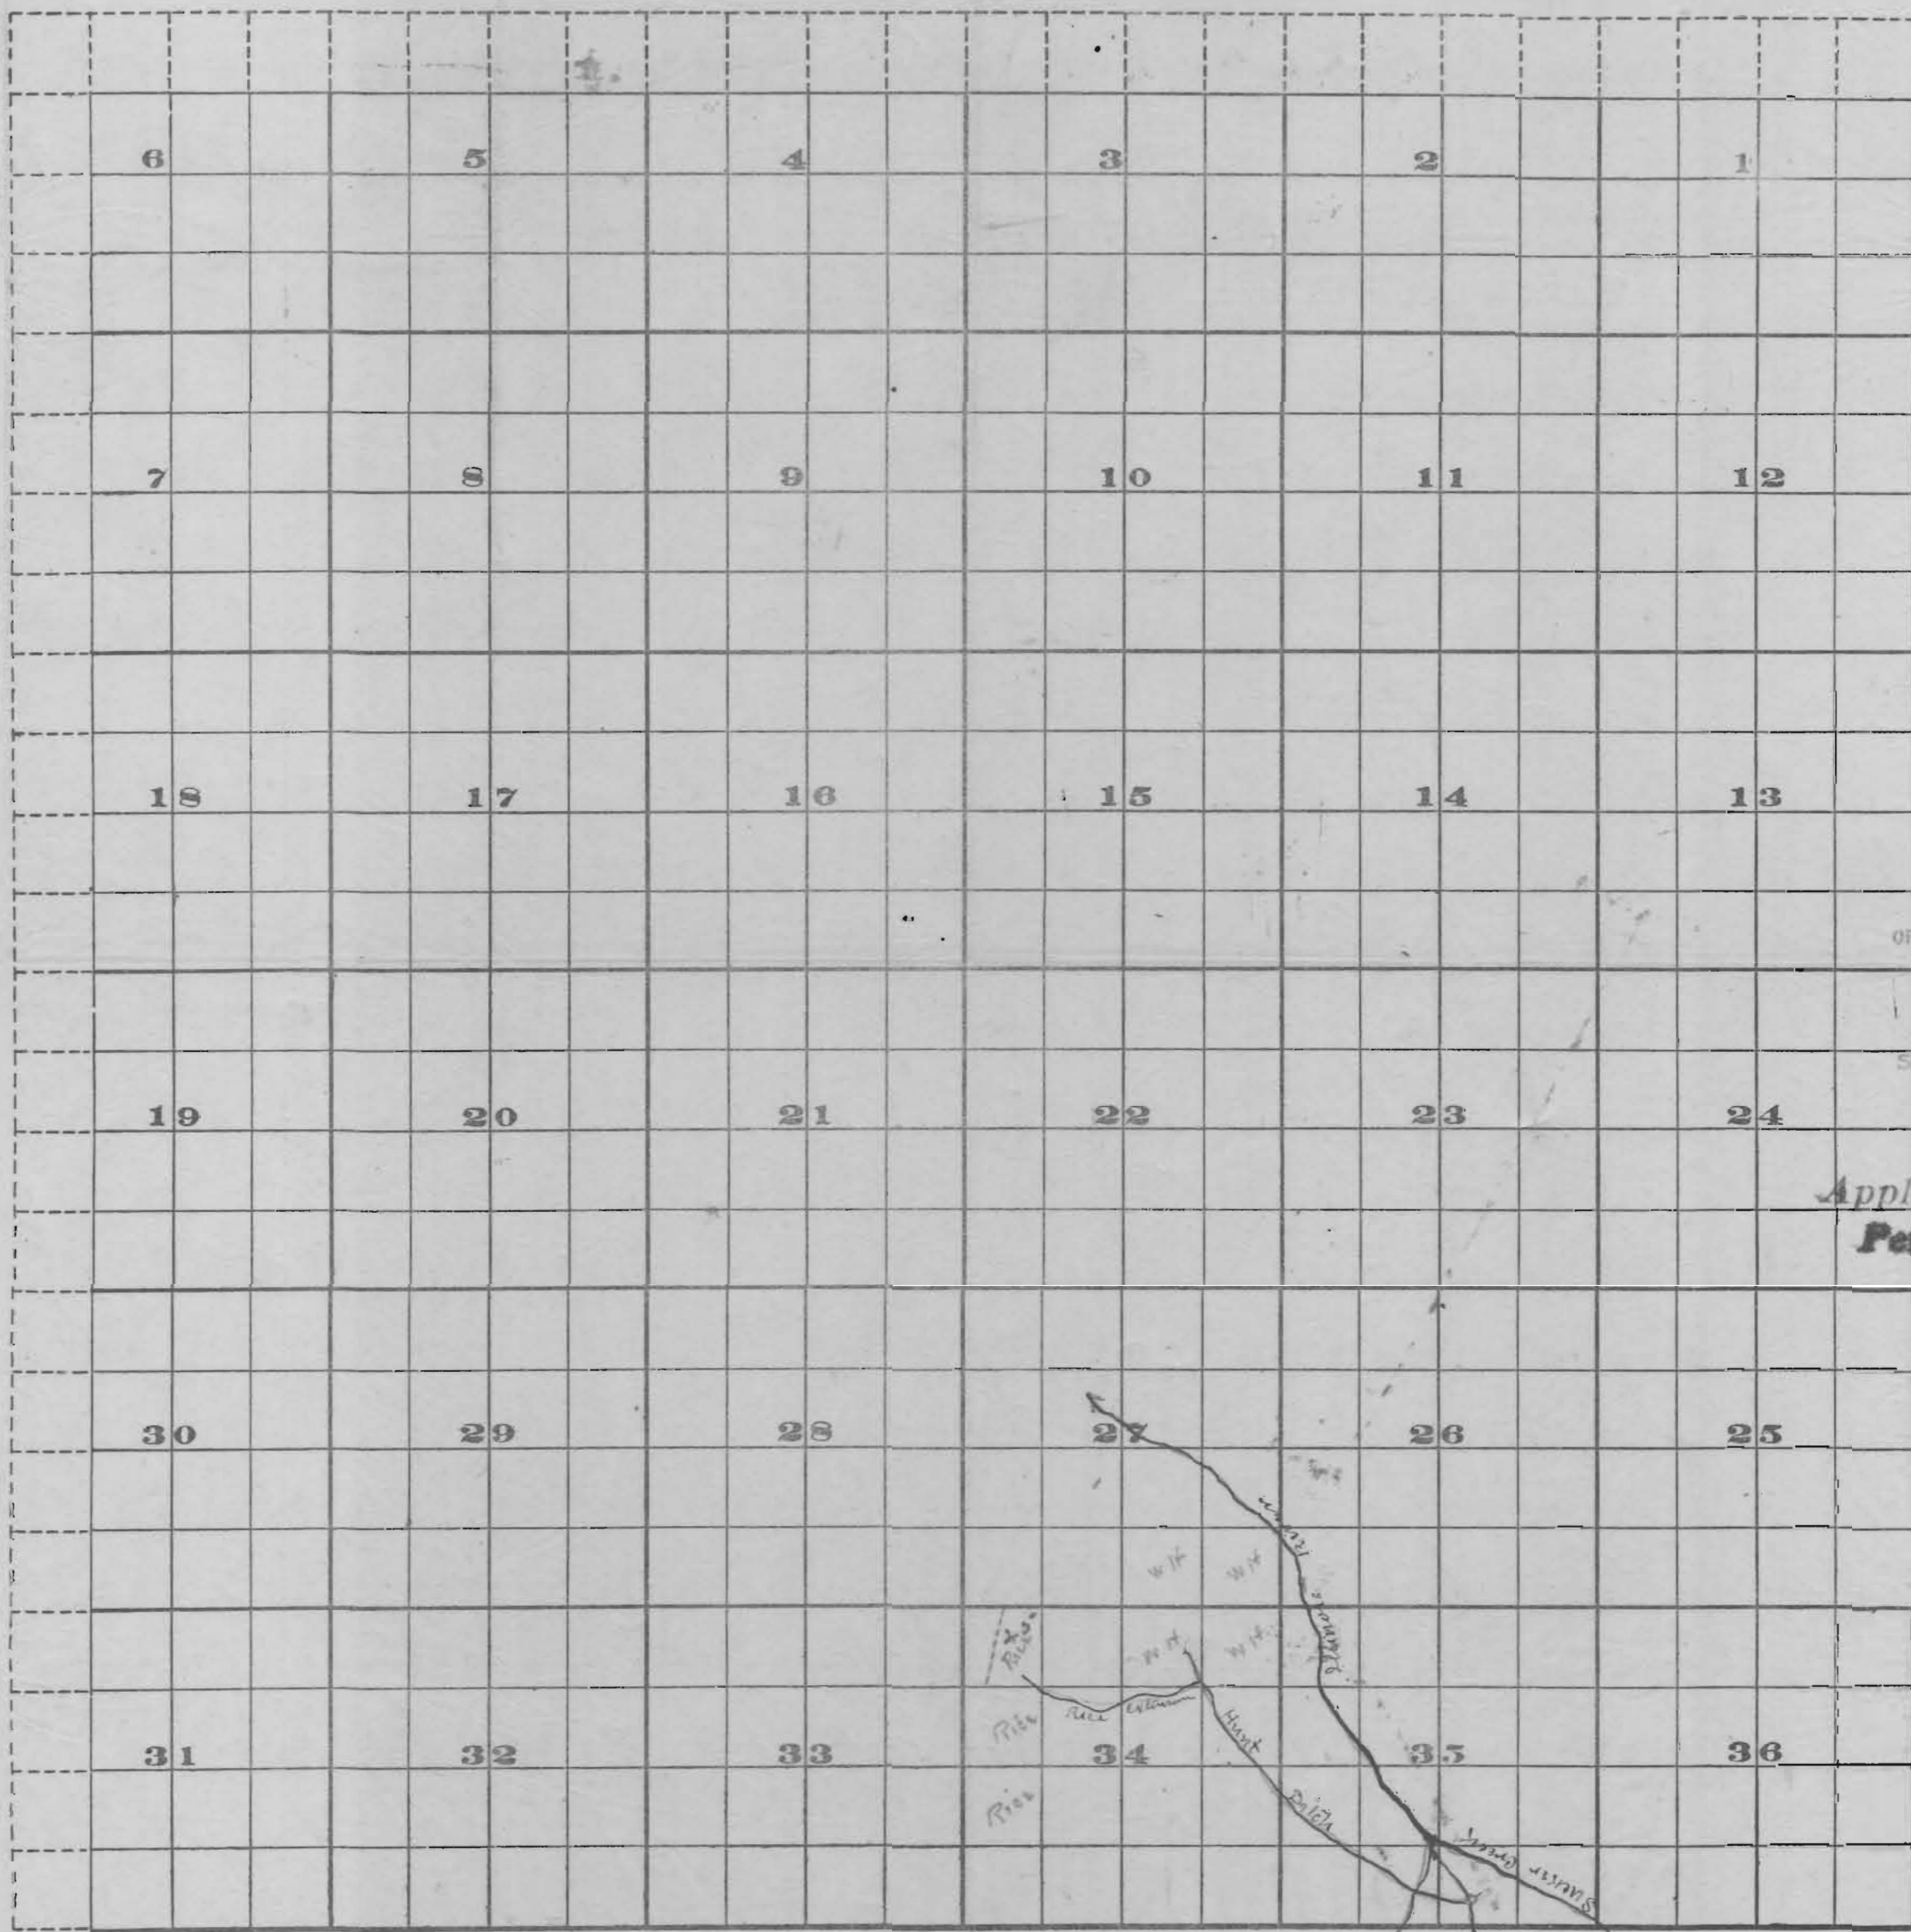

OFFICE OF STATE ENGINEER
RECEIVED
AUG 9 1912
SALEM, OREGON

Application No. 2479
Permit No. 1320

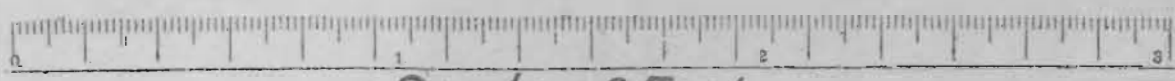

Scale of Feet.

FROM OFFICE OF THE STATE ENGINEER, SALEM, OREGON