


SECTION

TOWNSHIP 34 S., RANGE 8 W., W. M.

North

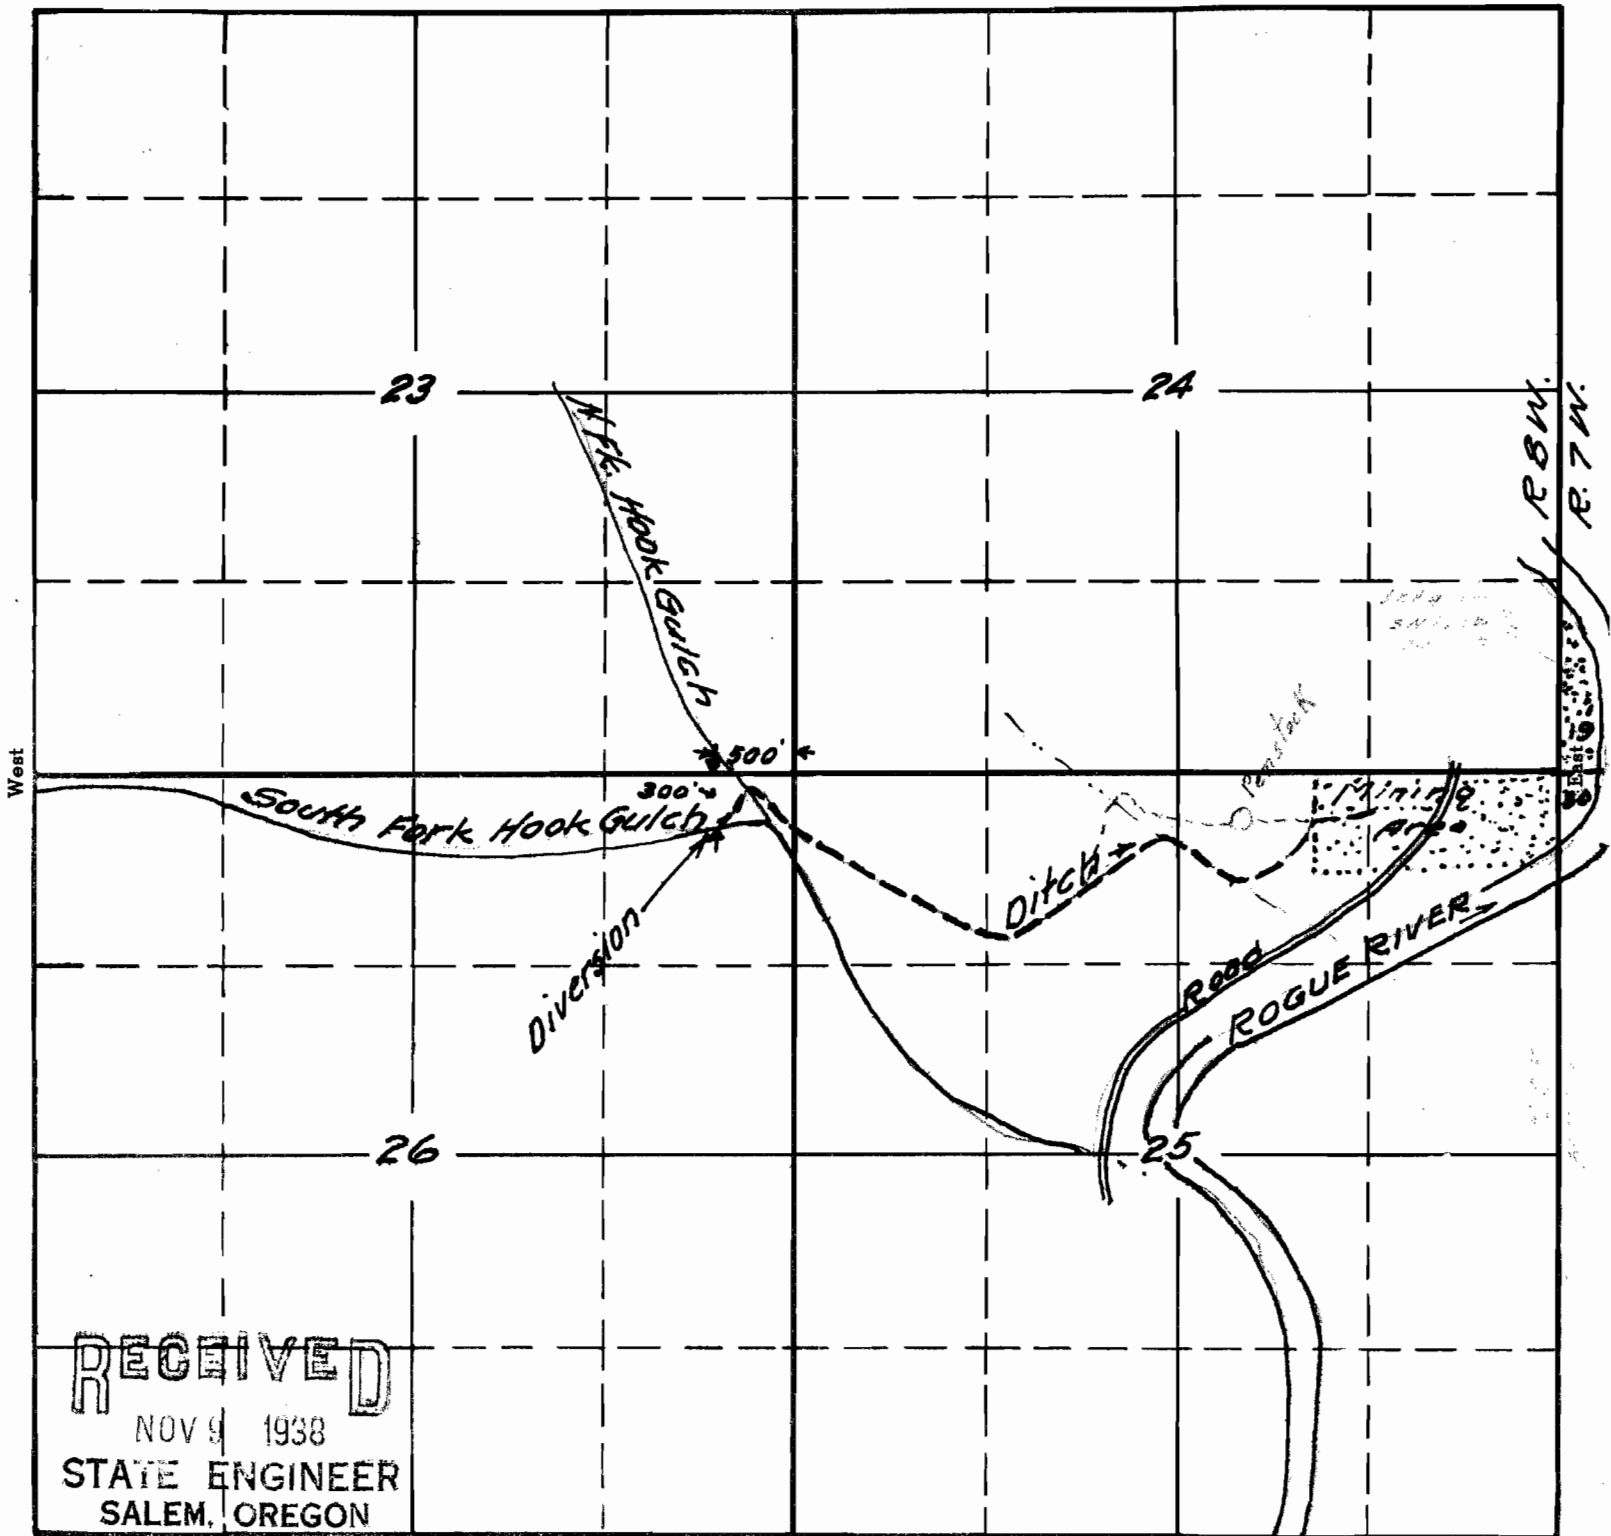

RECEIVED

NOV 9 1938

STATE ENGINEER
SALEM, OREGON

South

RECEIVED

NOV 2 1938

STATE ENGINEER
SALEM, OREGON

Robina R. Hillis
Nov. 1938

17649 51
15-76
APPLICATION No.
PERMIT No.

17649
13344