


SECTION

33  
34

TOWNSHIP 33 S, RANGE 7 W, W. M.

Dec. 1938

North

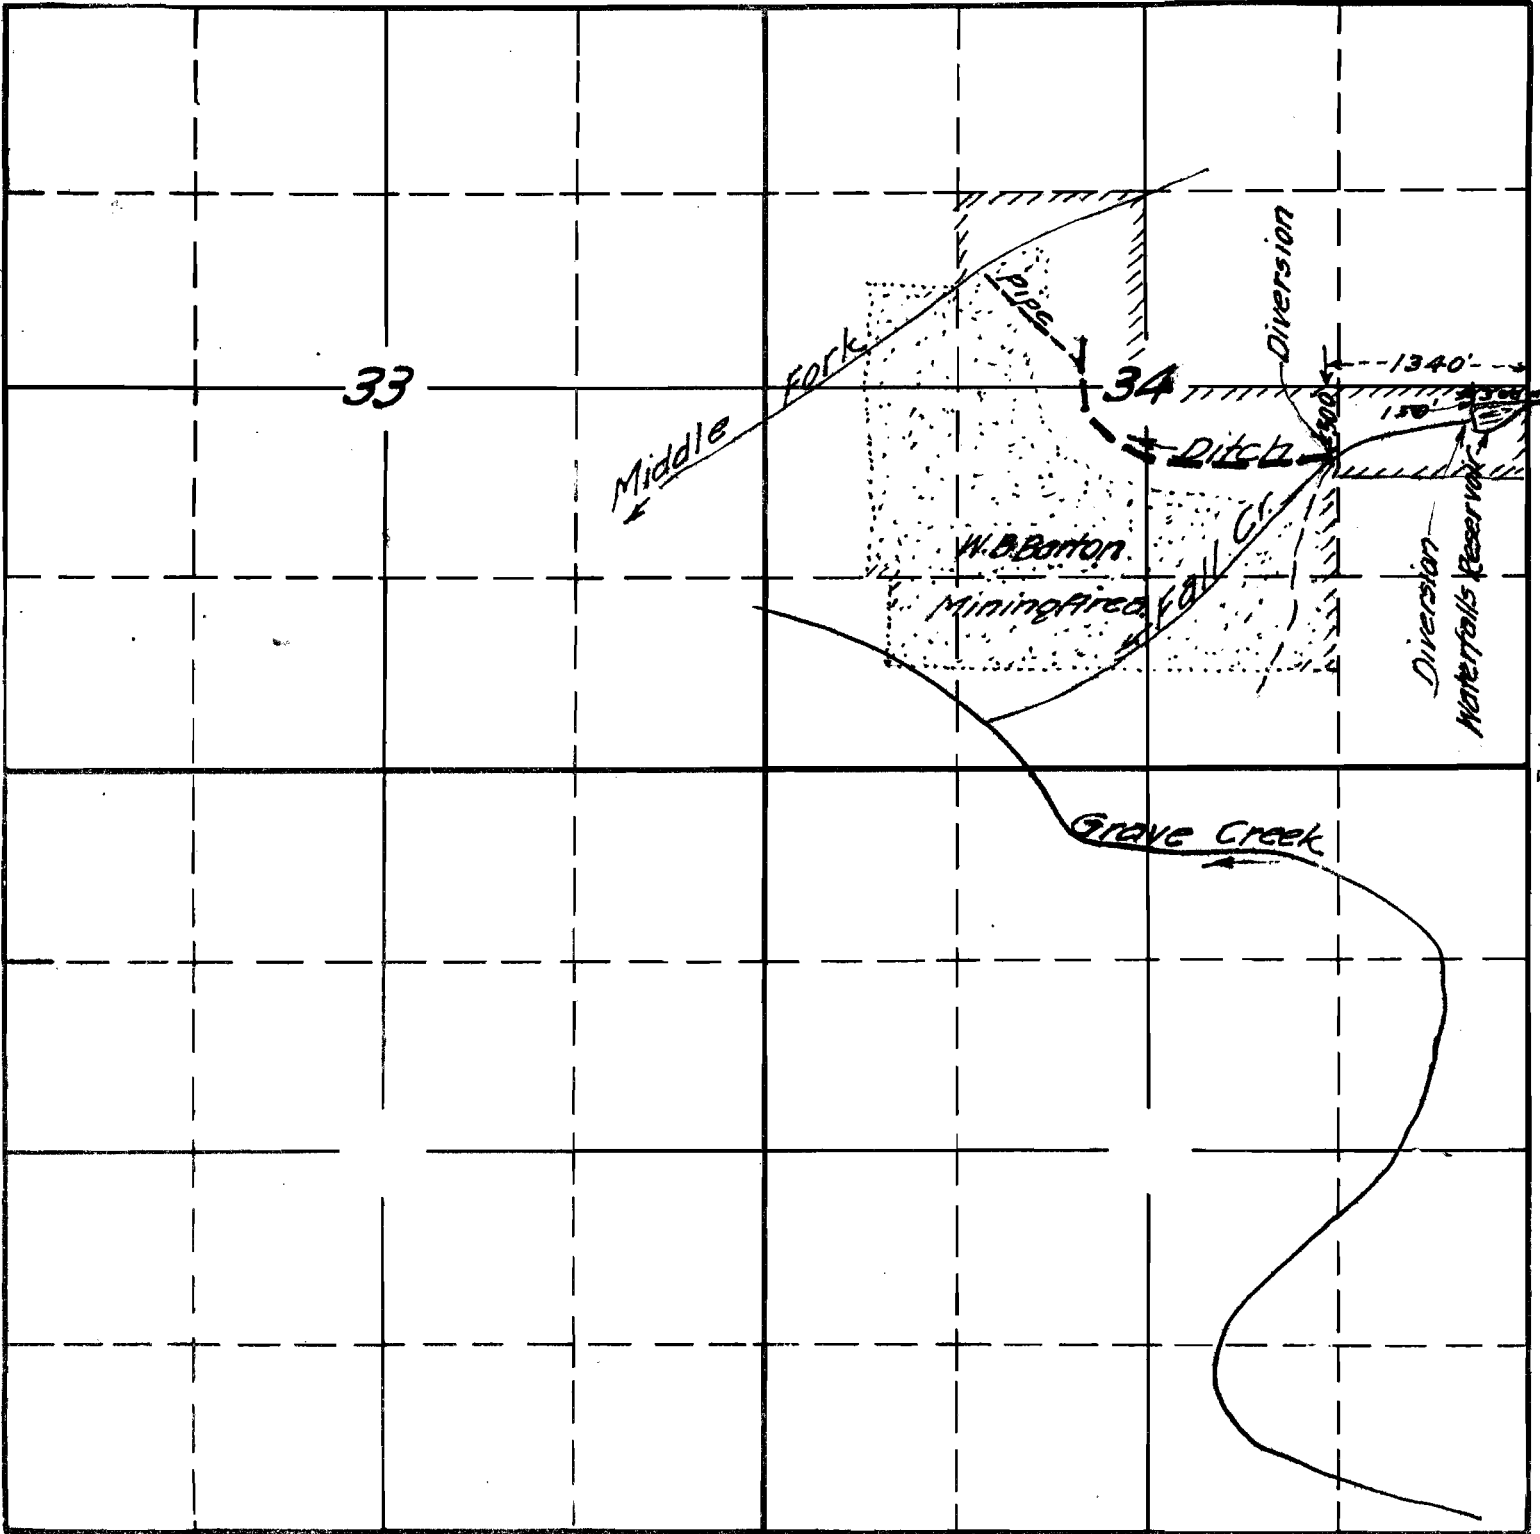

South

17693 OR  
15-48

APPLICATION No. 17693

PERMIT No. 13382

RECEIVED

DEC 8 1938

STATE ENGINEER  
SALEM, OREGON