


N

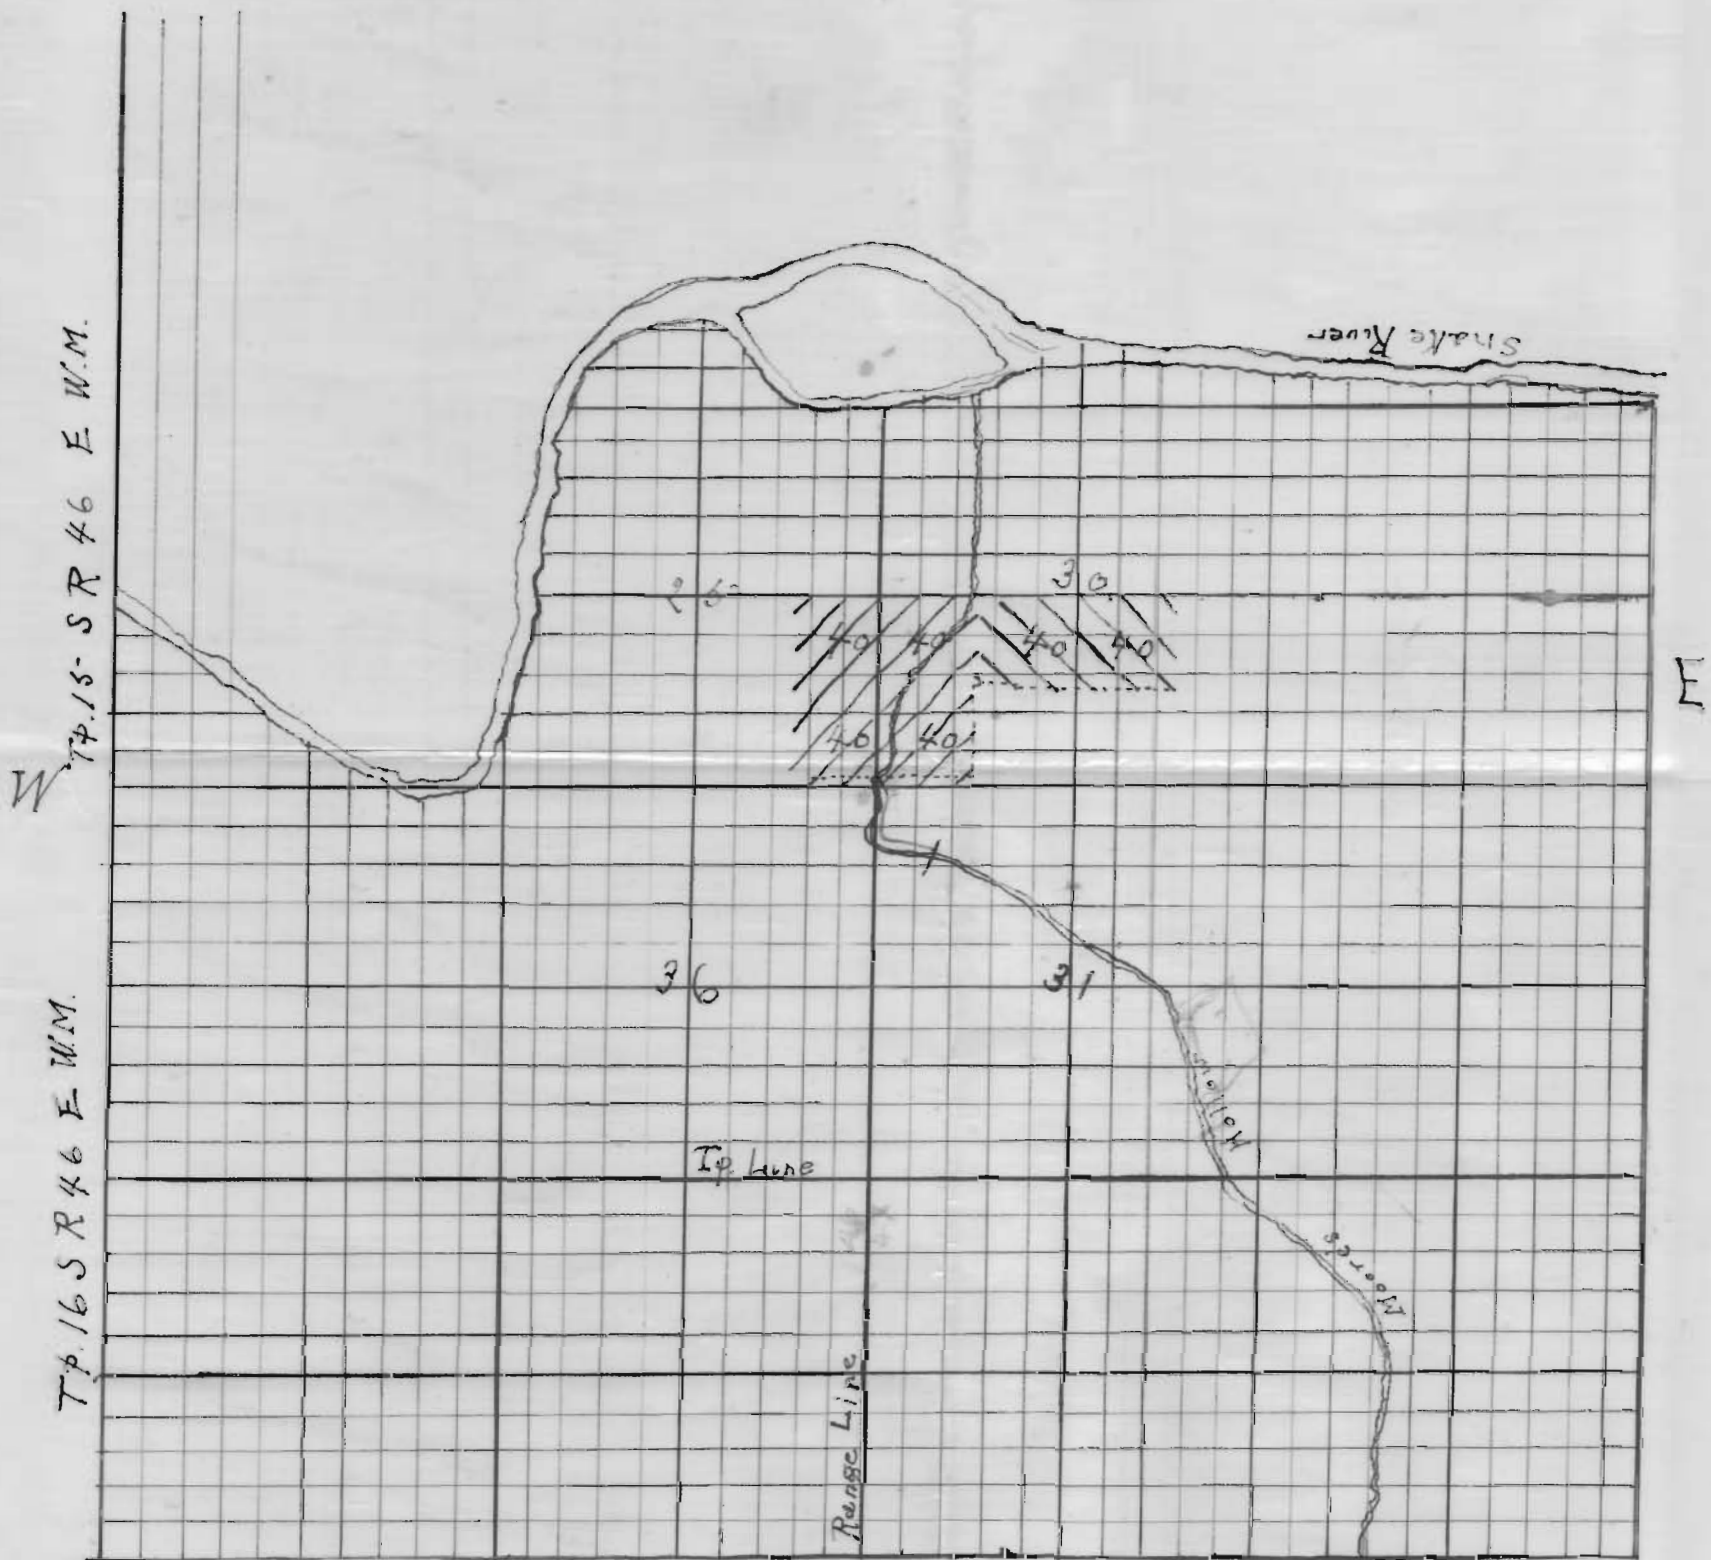

Scale 2 in. = 1 mi.
 ▨ Land to be irrigated.
 Red line main ditch.
 Dotted red line lateral ditches.
 1 Diversion dam.

RECEIVED
 SEP 11 1913
 OFFICE OF STATE ENGINEER

Application No. 1228
 228