


SECTION

23

TOWNSHIP 5s, RANGE 3W, W. M.

North

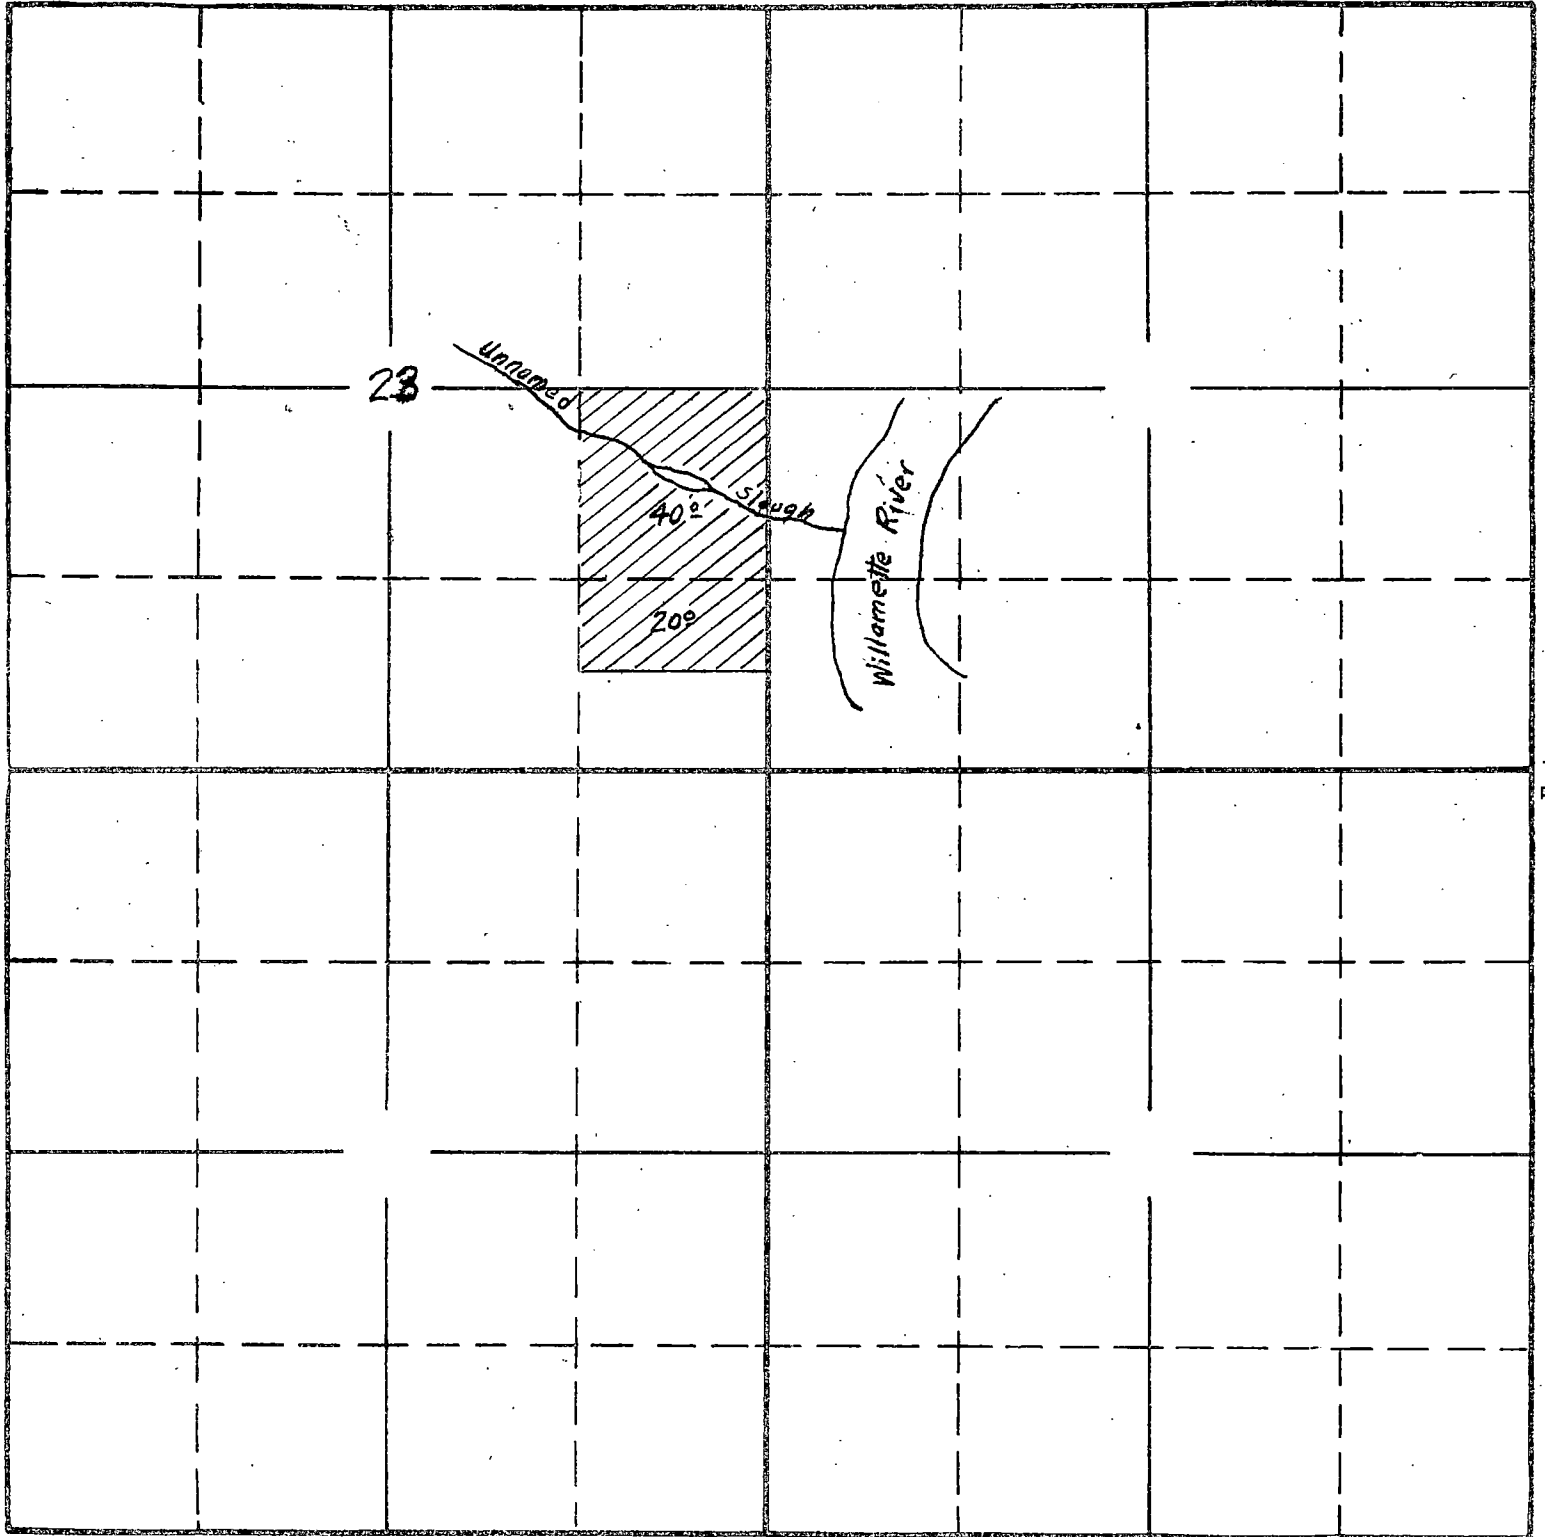

South

17950 00
2-76F

APPLICATION No. 17950
PERMIT No. 13631

Sketched in office of State Engr.
from information by applicant.