


SECTION

Permit: S 13549
Volume: 6B
Strm: N MARBLE G
Trib: MULE G
Priority: 4/04/39

TOWNSHIP 38 S, RANGE 5 W.

North

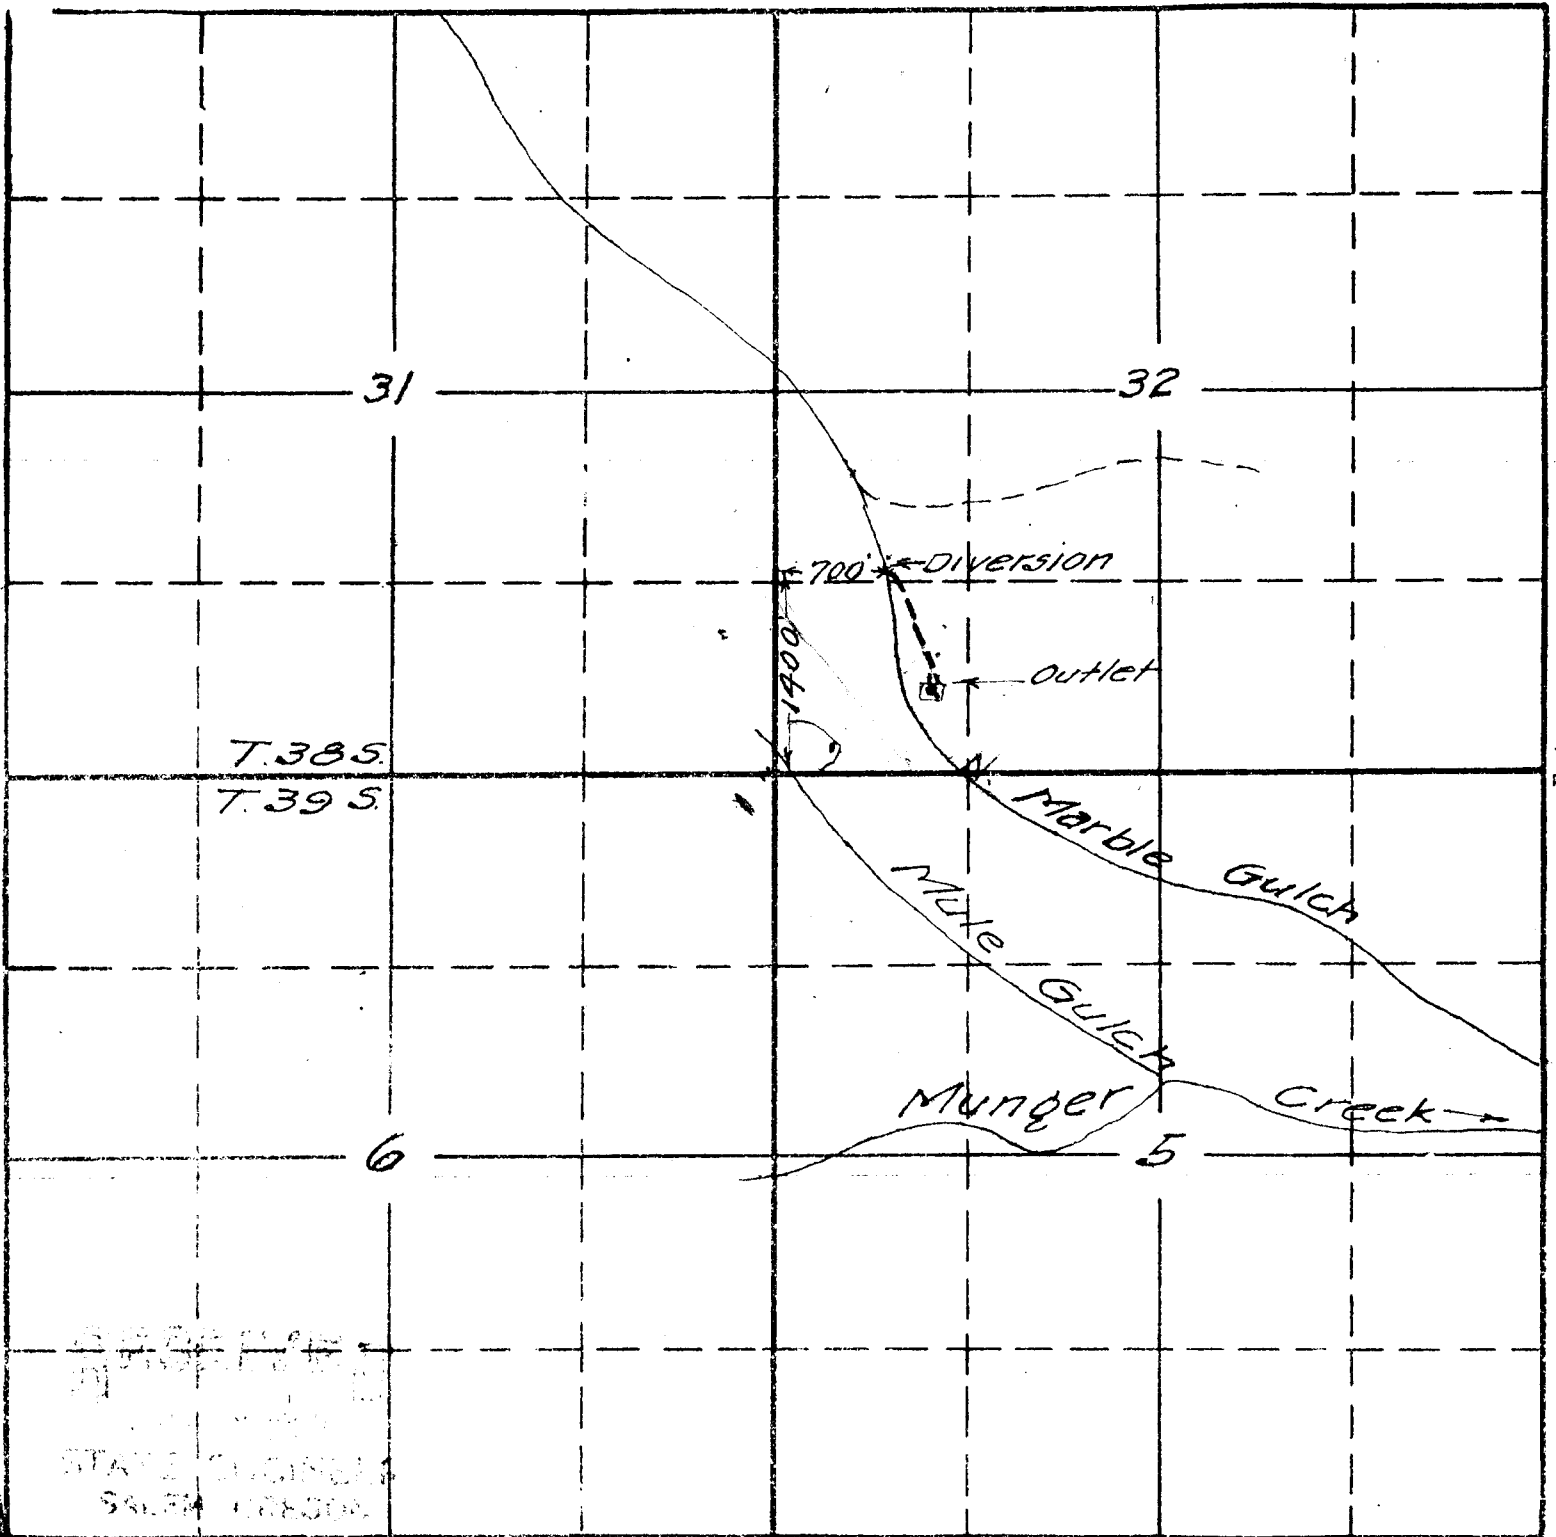

West

East

South

STATE ENGINEER
SALEM OREGON

D. H. Payne
April 1939

17874
APPLICATION No. 17874
PERMIT No. 13549