


TOWNSHIP 41 S, RANGE R3 W, W. M.

North

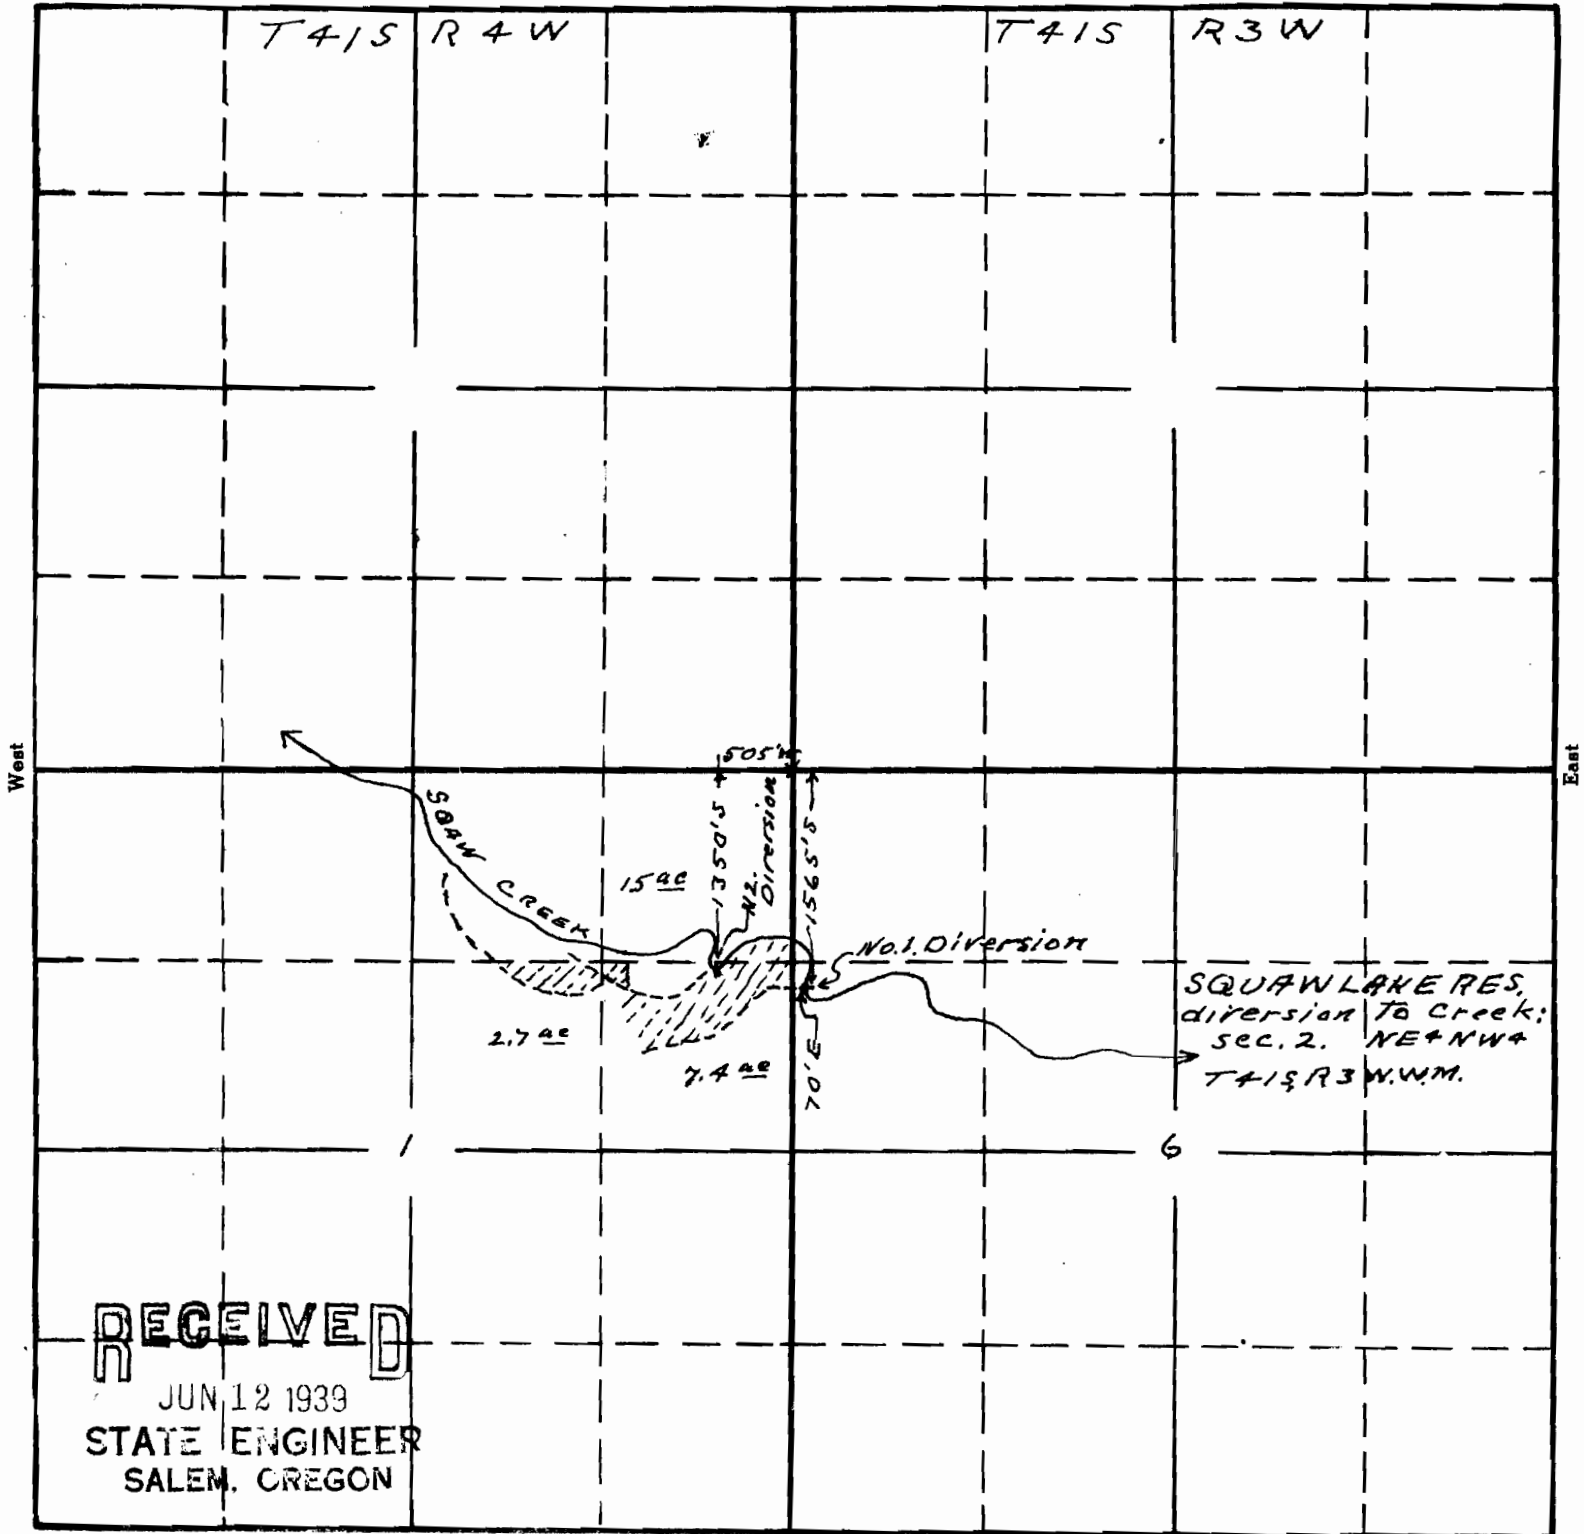

West

East

RECEIVED

JUN 12 1939
STATE ENGINEER
SALEM, OREGON

South

Sketch to accompany application of Gerald Buck for use of Squaw Creek and Squaw Lake Reservoir for irrigation purposes.

18182 M
15-6-39
APPLICATION No. 18182
PERMIT No. 13833

This office 6/9/39 *[Signature]*