

SECTION


20 Tp 40 S - R 2 E W.M.

TOWNSHIP 40 S, RANGE 2 E, W. M.

North

West

East

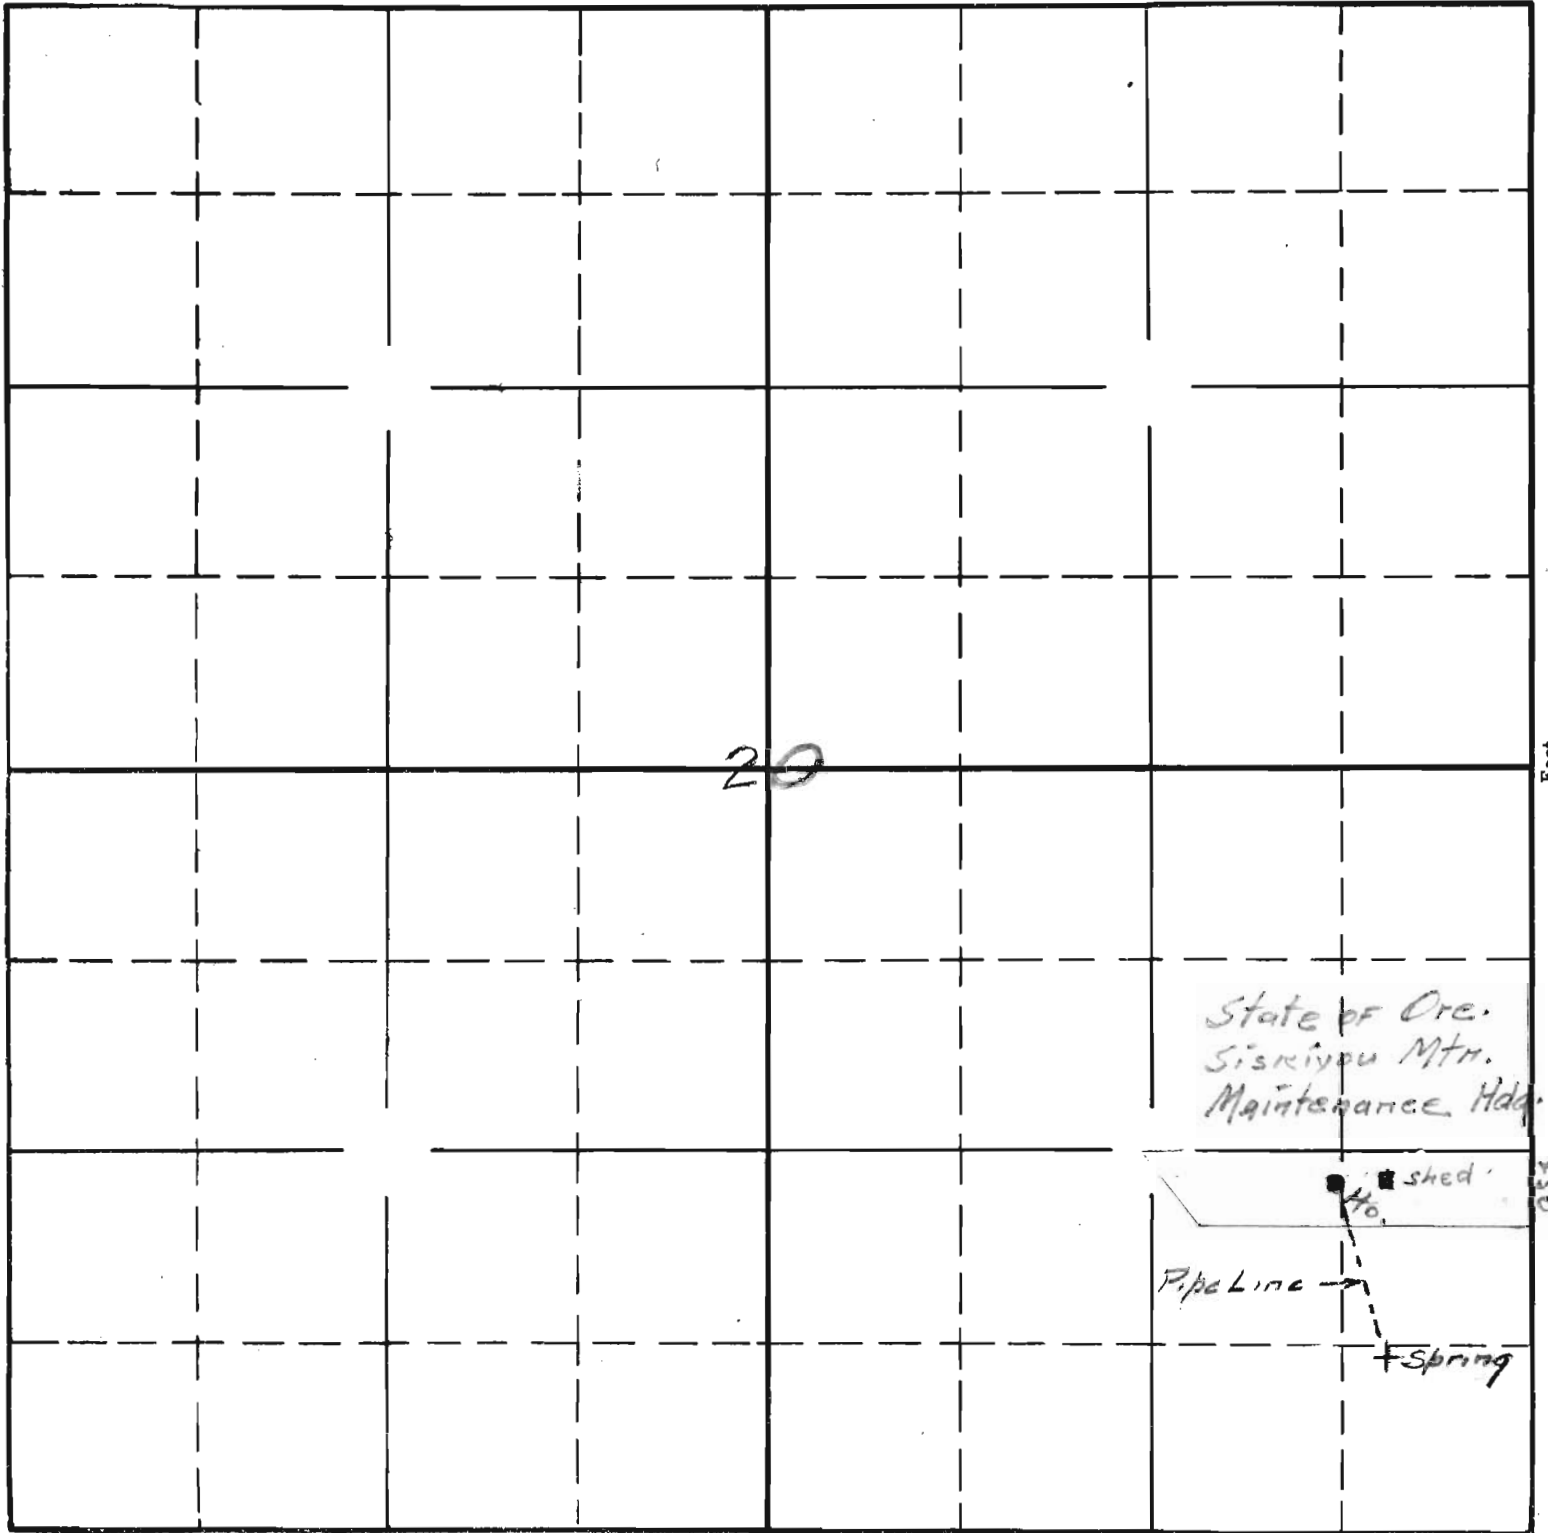

20

State of Ore.
Siskiyou Mtn.
Maintenance Hdd.

shed

Pipe Line

Spring

South

18321 OR
15-35

APPLICATION No. 18321

PERMIT No. 14010