


MAP TO ACCOMPANY
Permit
of
E.W. BARNUM.
Scale 500ft.

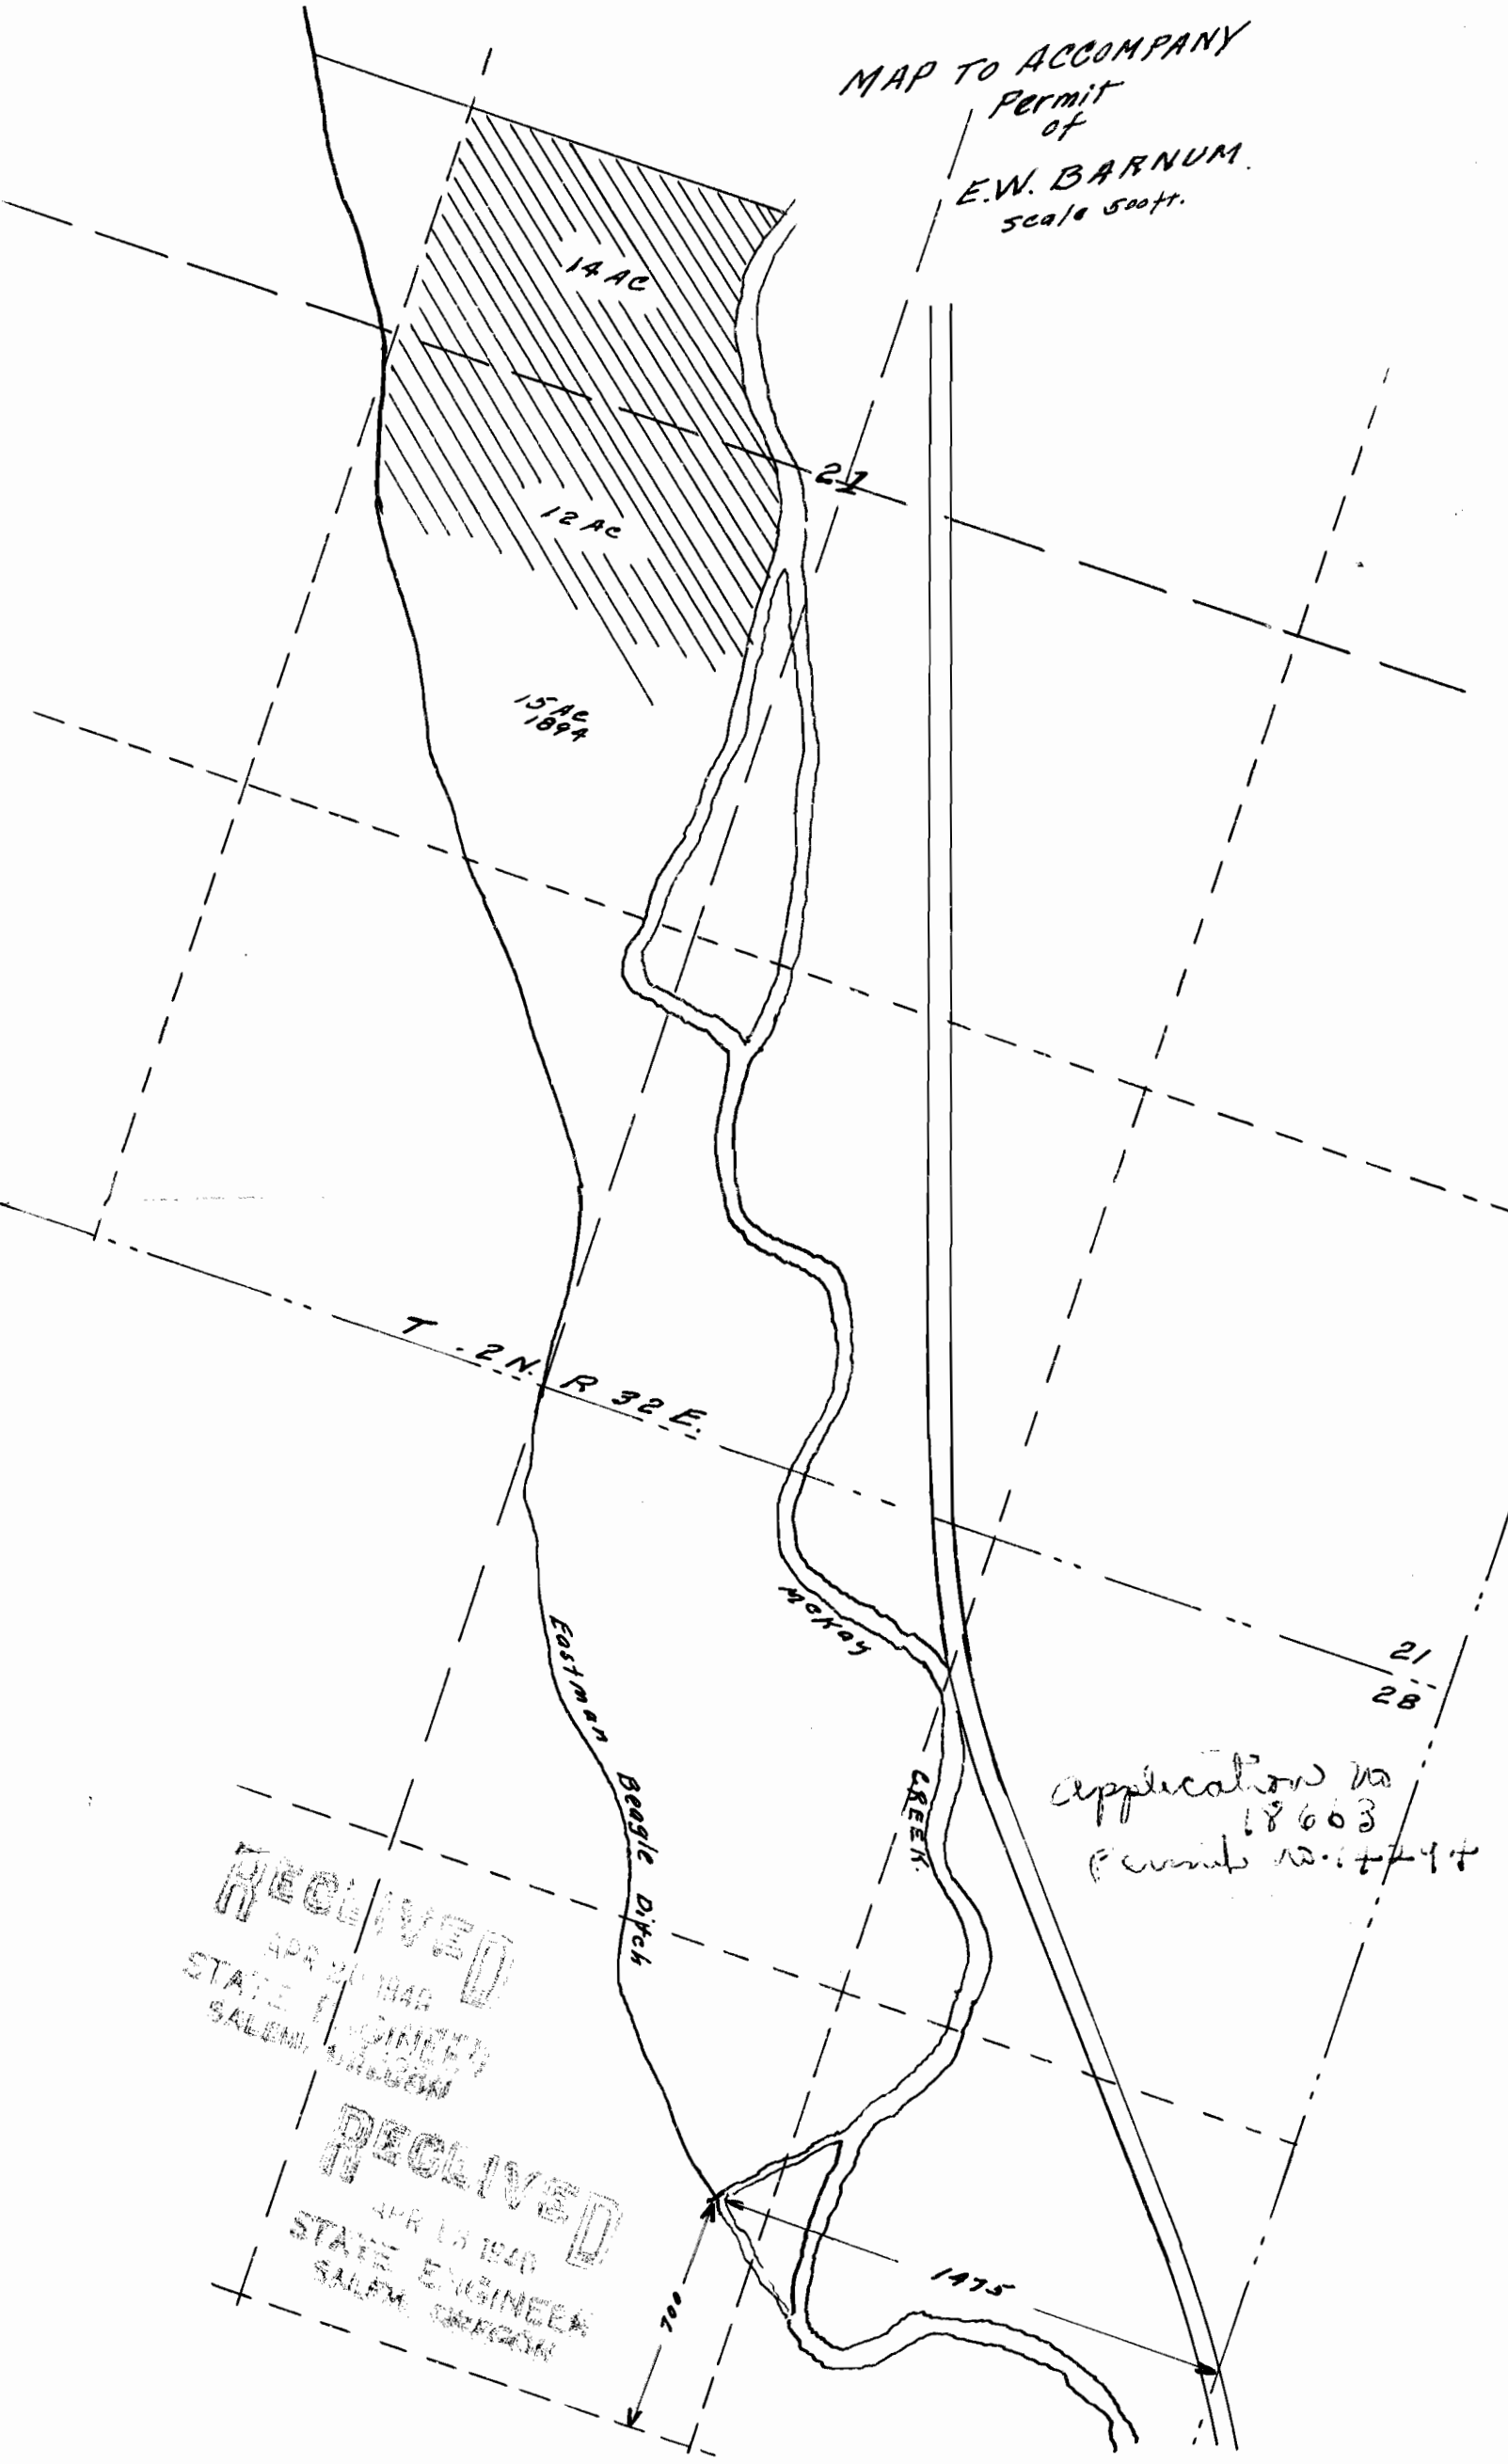

T. 2 N. R. 32 E.

Eastman
Beagle Ditch

McKay

CREEK

21
28

Application No
18663
Permit 12-1-74

RECEIVED
APR 21 1948
STATE ENGINEER
SALEM, OREGON

RECEIVED
APR 15 1948
STATE ENGINEER
SALEM, OREGON

700

1975