


Tp 26 S R 44 E, W.M.

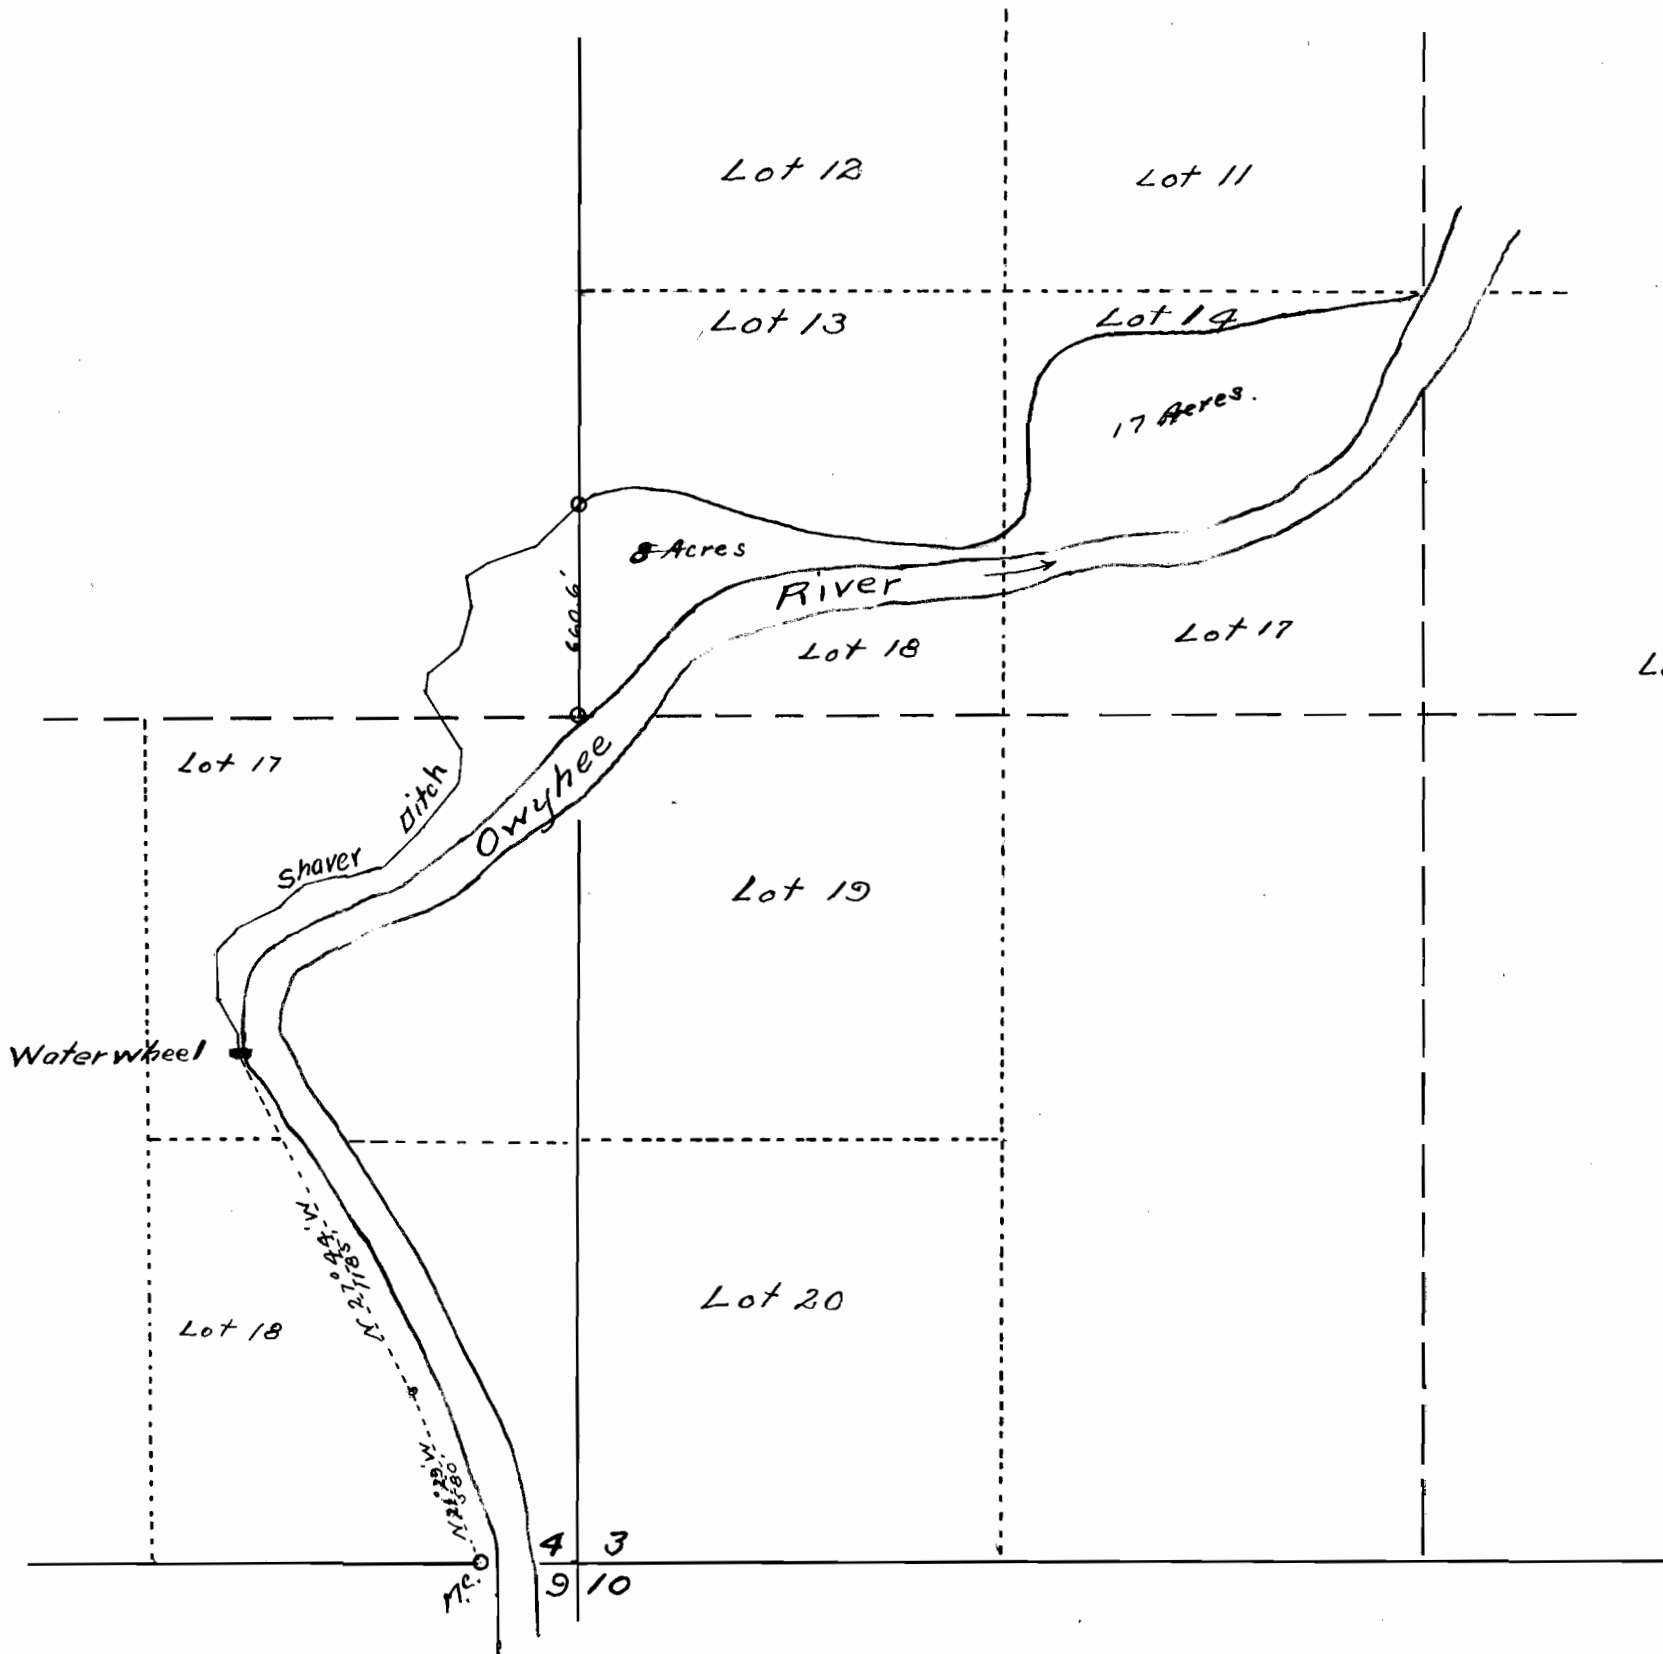

IRRIGATION SYSTEM

HUGH SHAVER, Applicant.

Lots 13 & 14 Sec 3 Tp 26 S R 44 E, W.M.

Nov. 1st 1912.

Application No. 275 /
Permit No.