


SECTION

TOWNSHIP 38 S, RANGE 7 W, W. M.

North

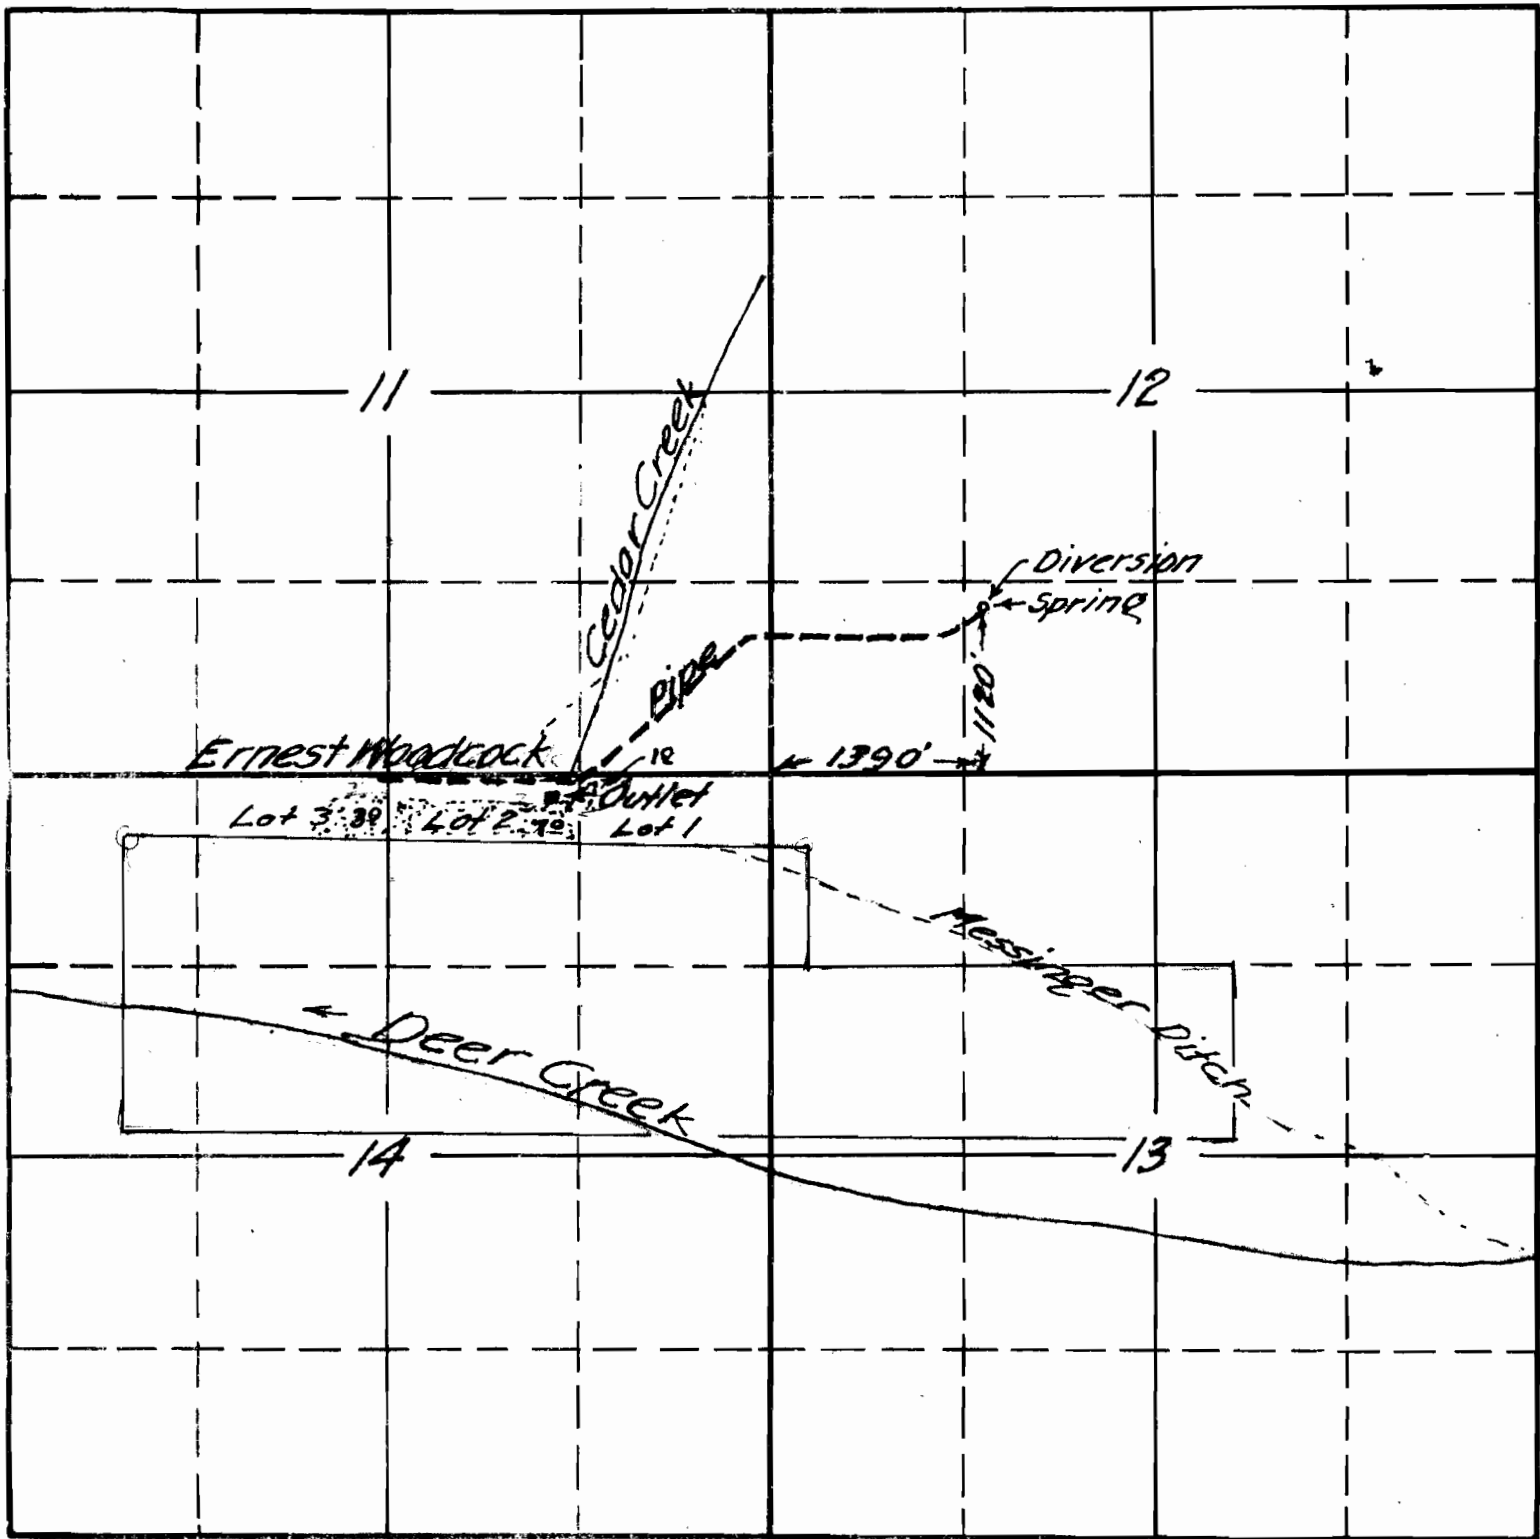

South

19105 076

15-56 A

APPLICATION No. 19105

PERMIT No. 14710

RECEIVED

DEC 9 1940

STATE ENGINEER
SALEM, OREGON