


SECTION

TOWNSHIP 19, RANGE 38E, W. M.

North

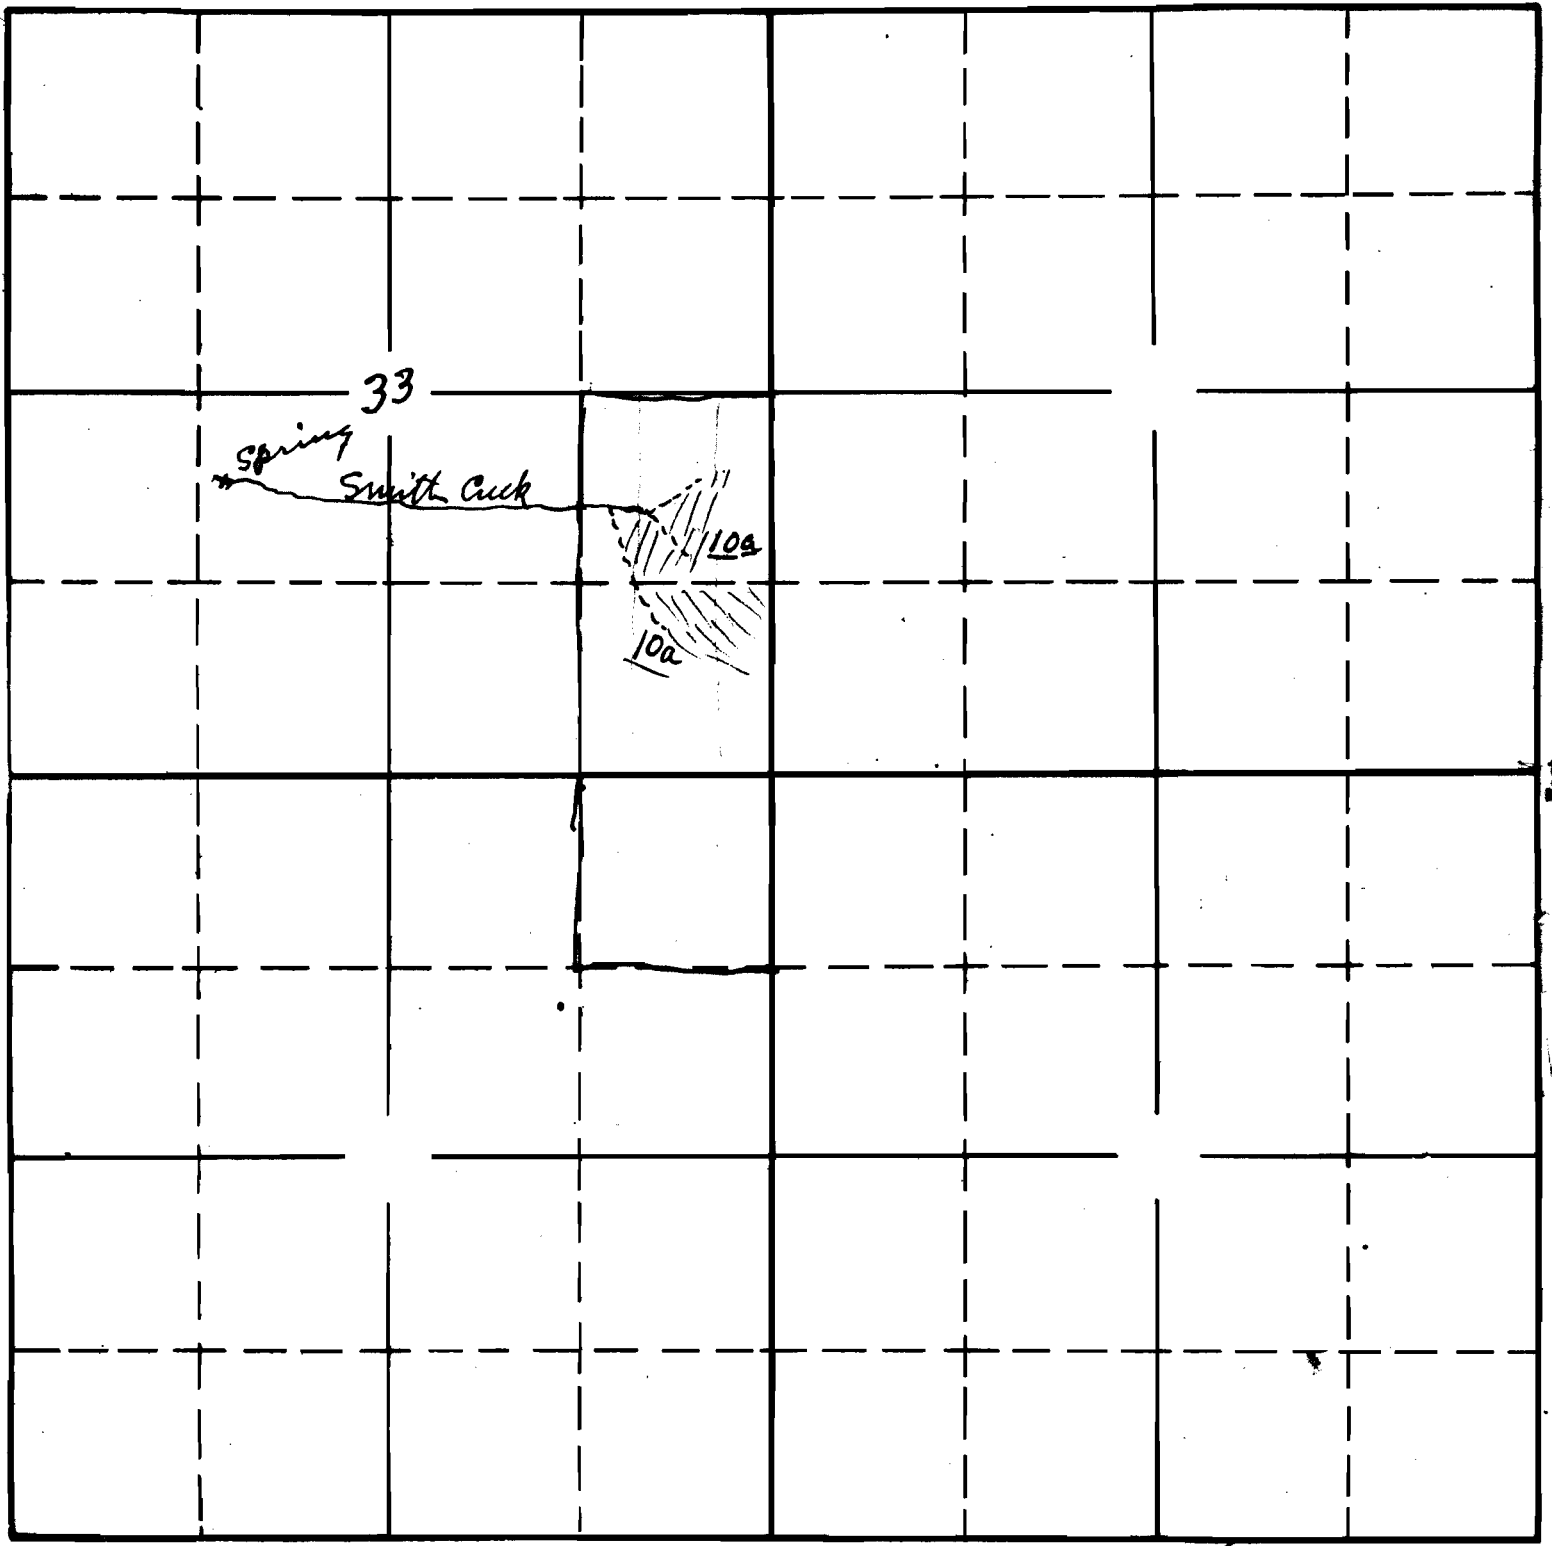

South

19203 on
8-18

APPLICATION No. 19203

PERMIT No. 14747

RECEIVED

MAR 11 1901

STATE ENGINEER
SALT LAKE CITY