


SECTION

10
11

TOWNSHIP 10, RANGE 42E, W. M.

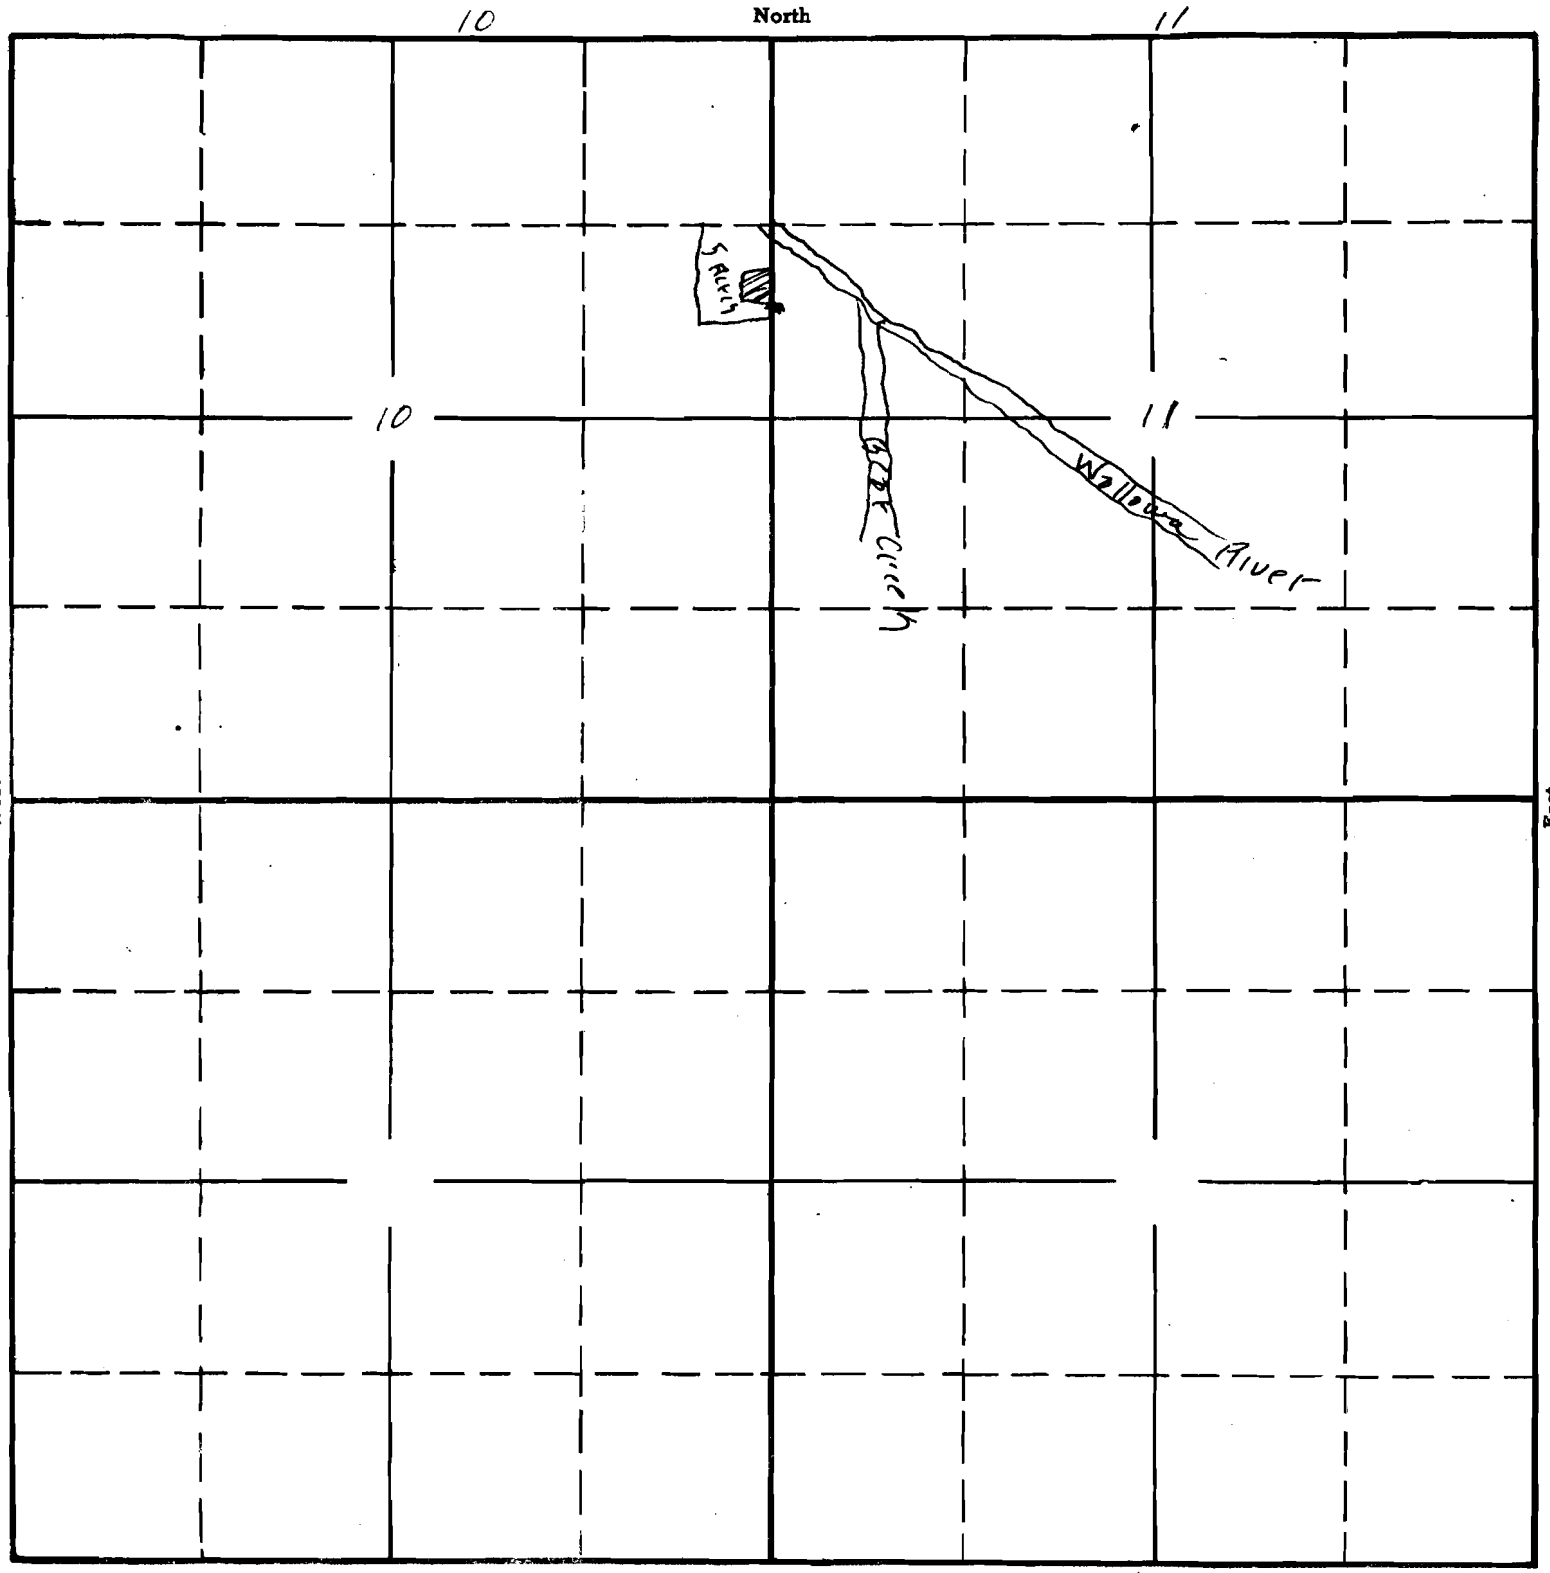

West

East

South

19339 mc
8-3

APPLICATION No. 19339
PERMIT No. 14928

RECEIVED
MAY 19 1941
STATE ENGINEER
SALEM, OREGON