


11

TOWNSHIP 33 S, RANGE 2 E, W. M.

North

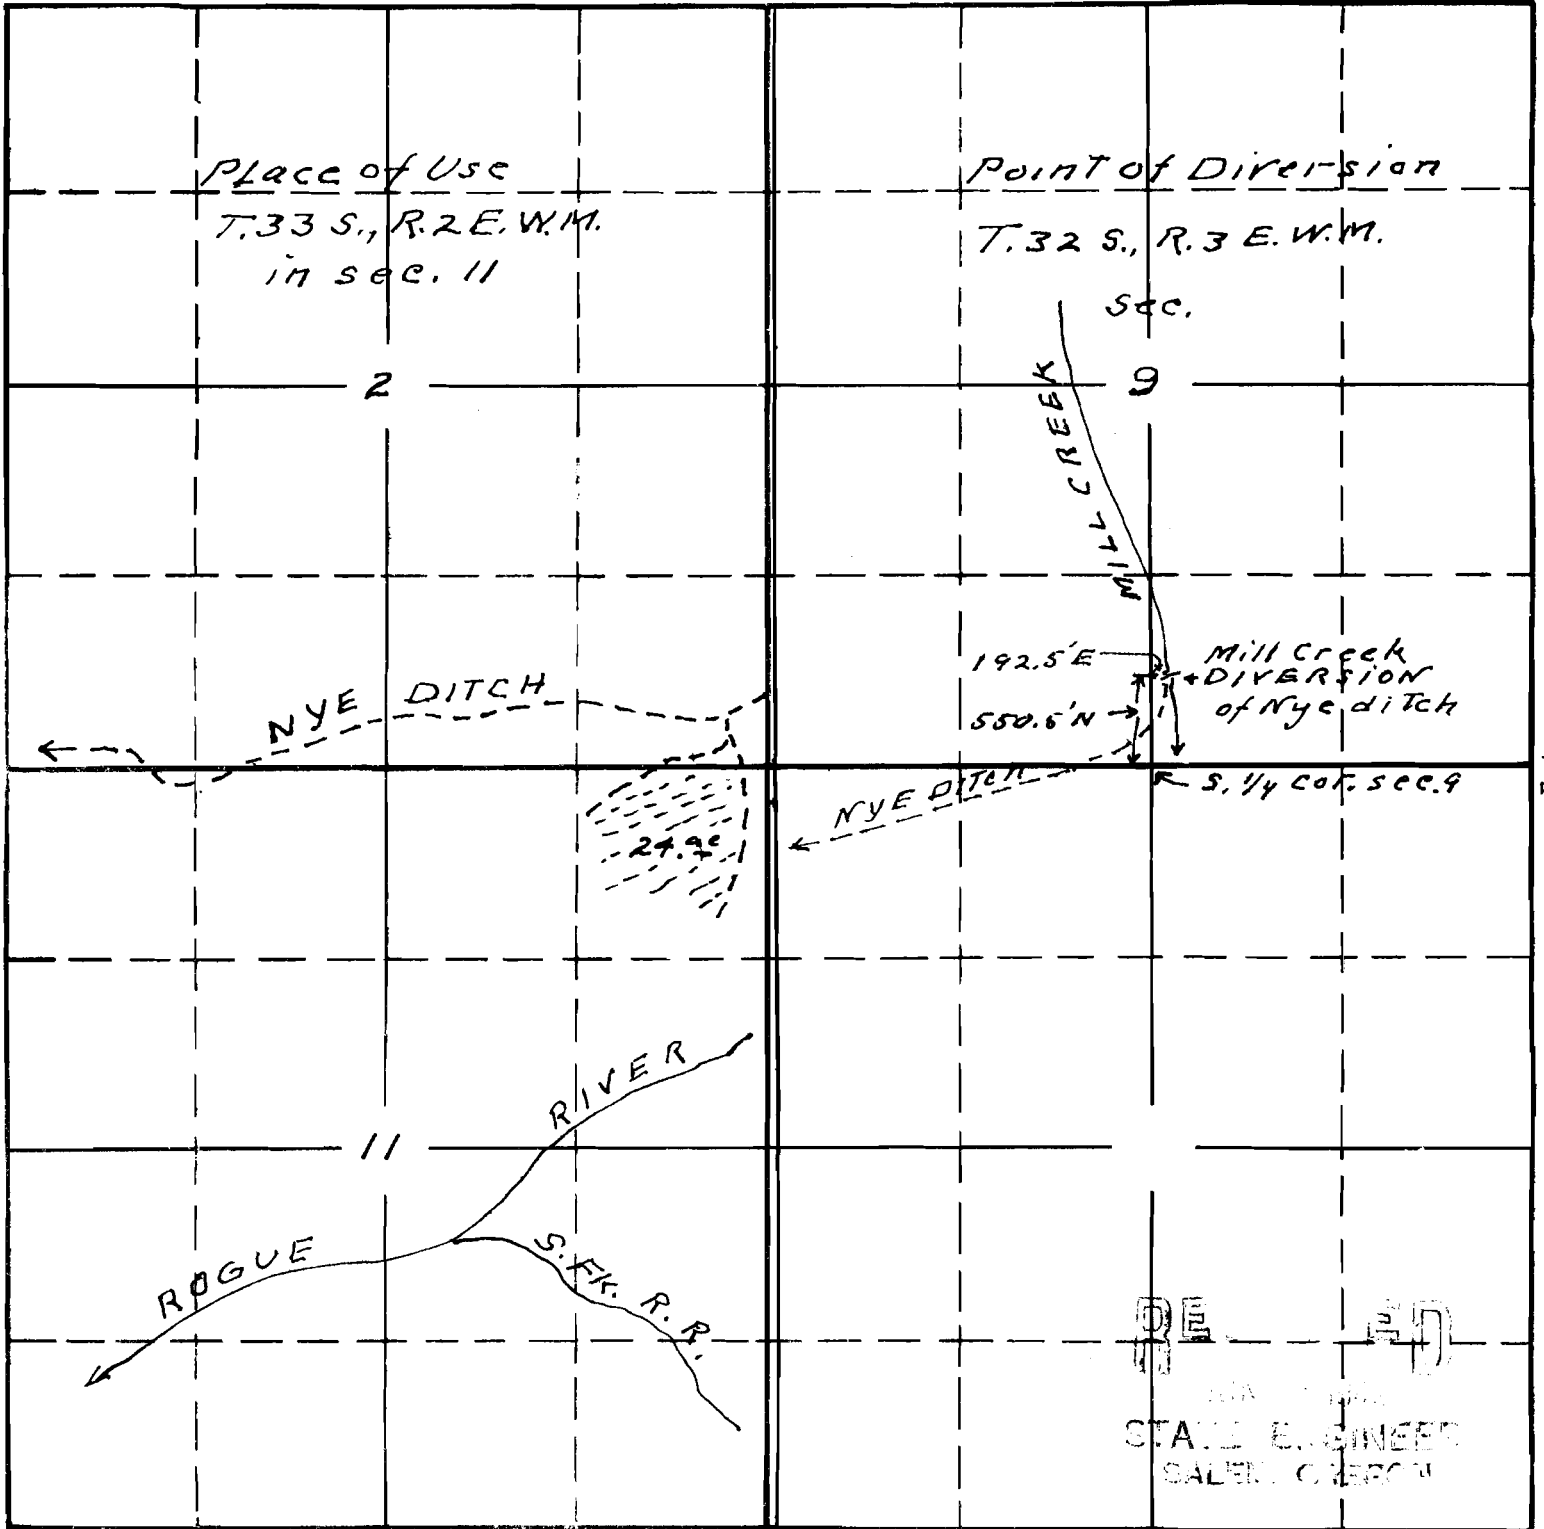

South

RECEIVED
 STATE ENGINEER
 SALEM, OREGON

Sketch to accompany application of James L & Dollie M Dale for use of waters of Mill Creek for irrigation purposes.

APPLICATION No. 19714
 PERMIT No. 15306

This office 6/2/42 *[Signature]*