


SECTION

TOWNSHIP 3 N, RANGE 9 W, W. M.

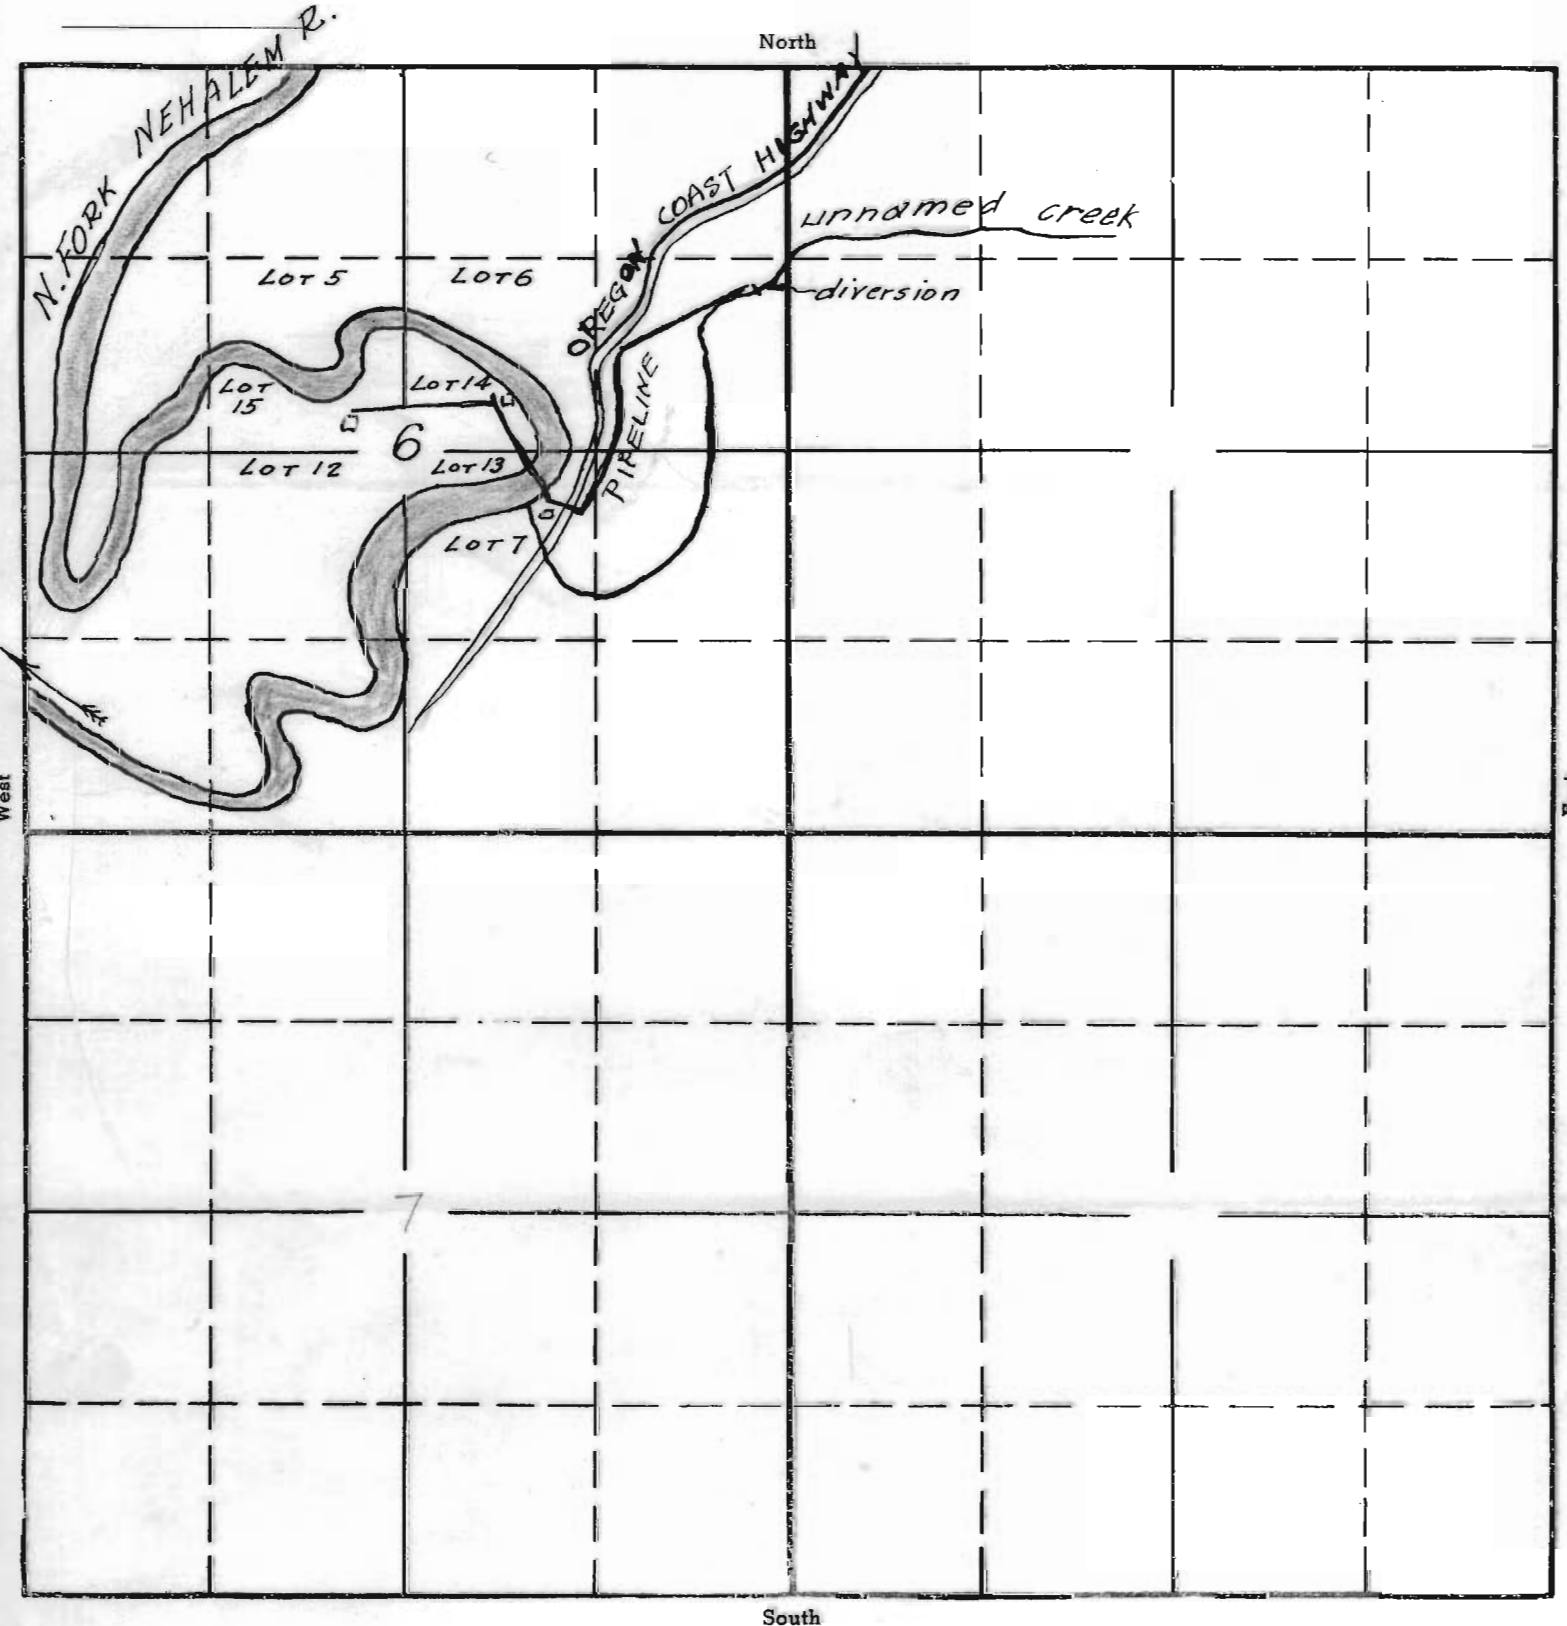

RECEIVED
 NOV 6 1943
 STATE ENGINEER
 SALEM OREGON

Application No. 20051
 Permit No. 15617