

SECTION

31


32-728R38EWM

4

TOWNSHIP 243, RANGE 38E, W. M.

5-728R38EWM

North

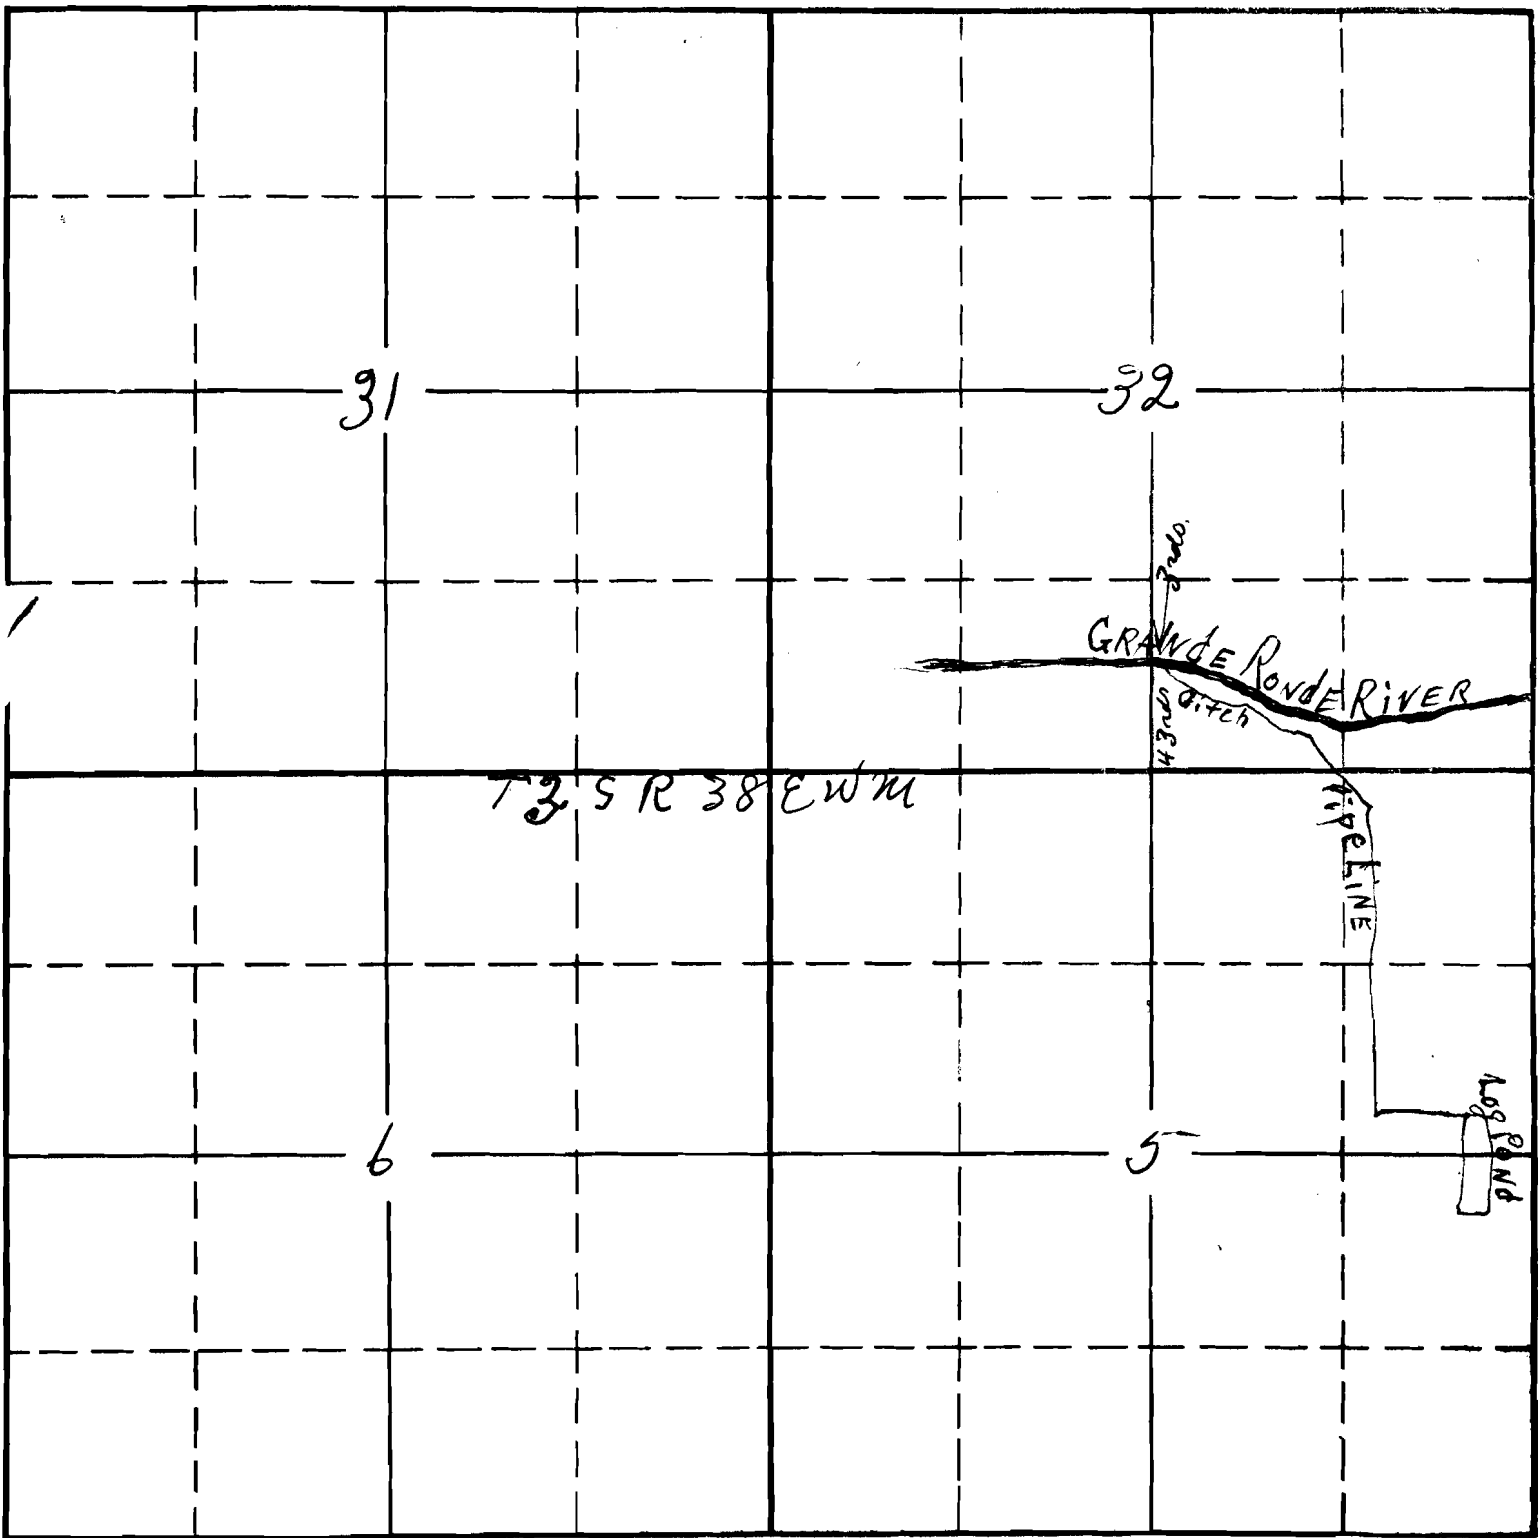

South

**RECEIVED**  
 JUL 27 1944  
 STATE ENGINEER  
 SALEM, OREGON

APPLICATION No. 20355  
 PERMIT No. 15877