


SECTION

29

TOWNSHIP 35, RANGE 9W, W. M.

North

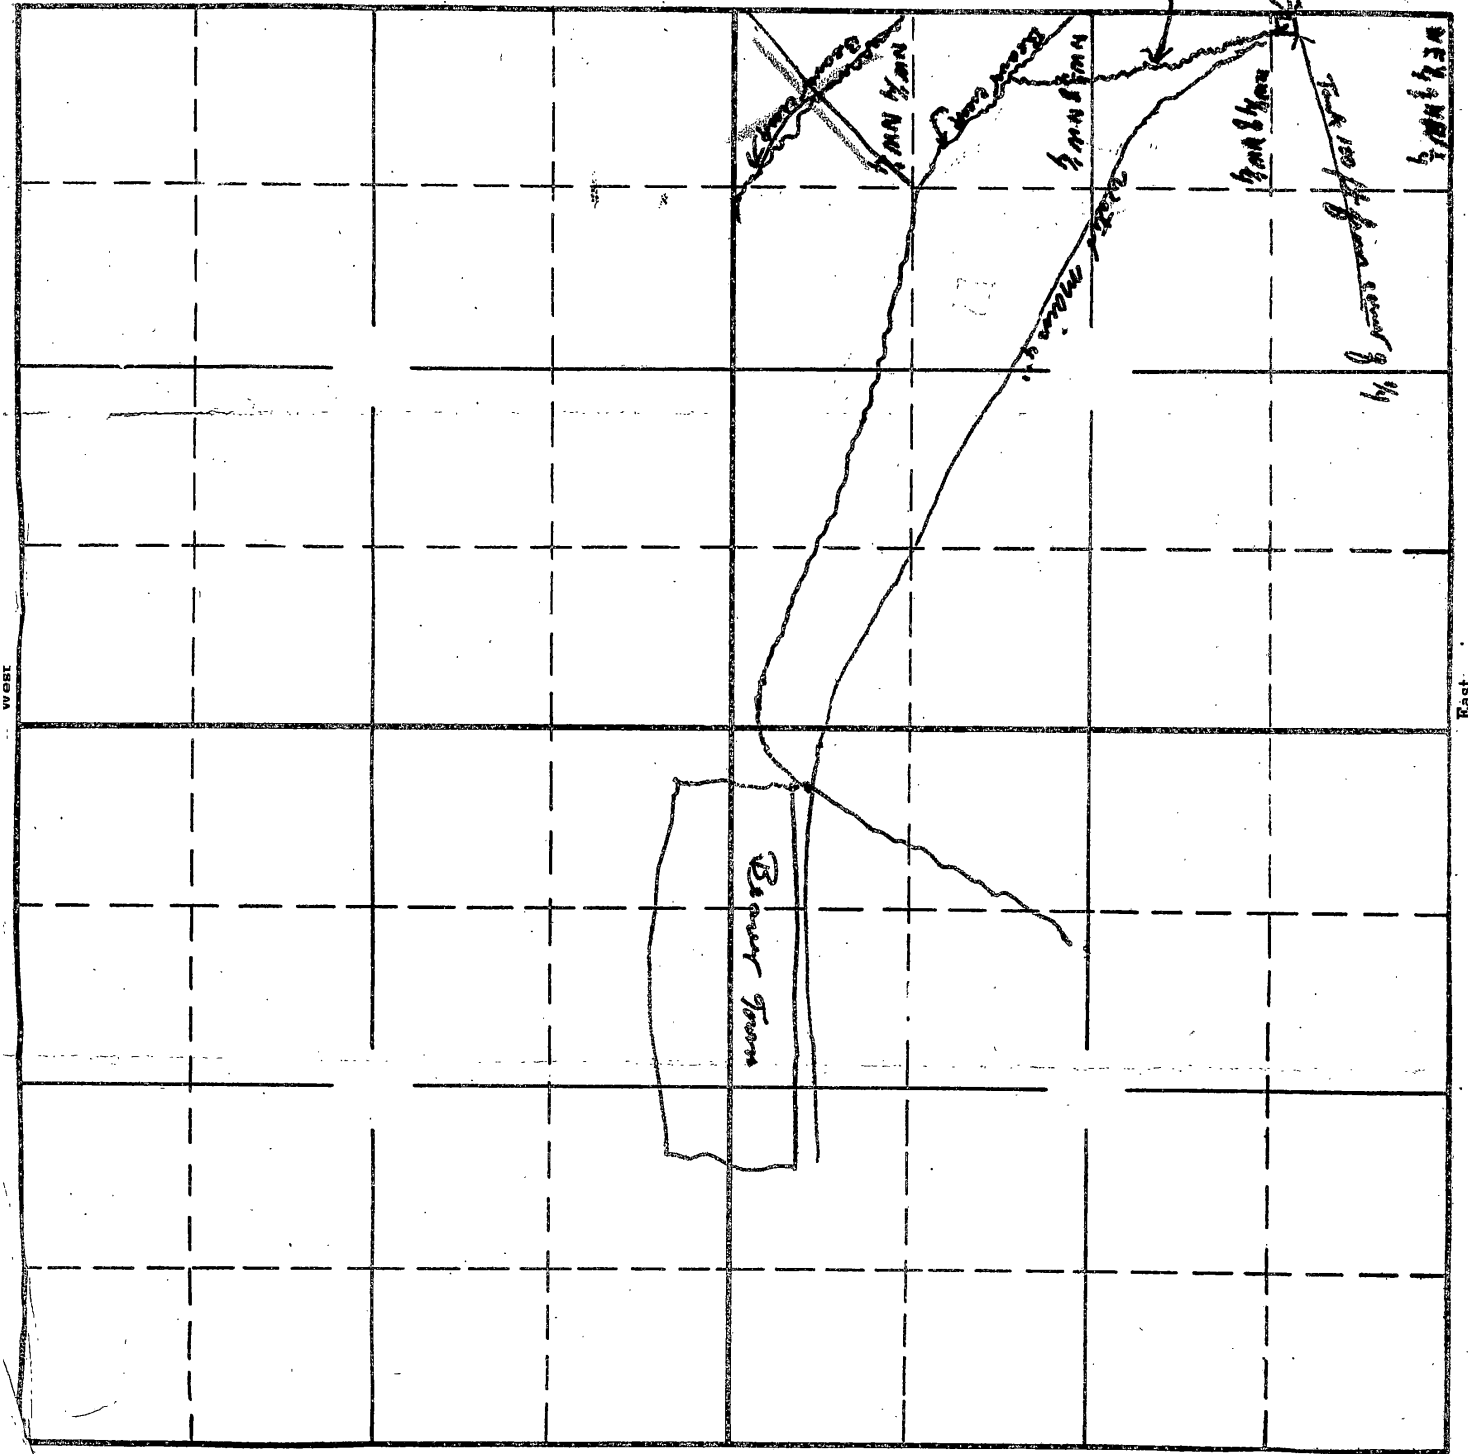

South

RECEIVED

STATE ENGINEER

APPLICATION No.

PERMIT No.