


Proposed Water Supply
for
Jewell Side Camp
Scale 1"=660'

Section 2 T.5N. R.7W. W.M.

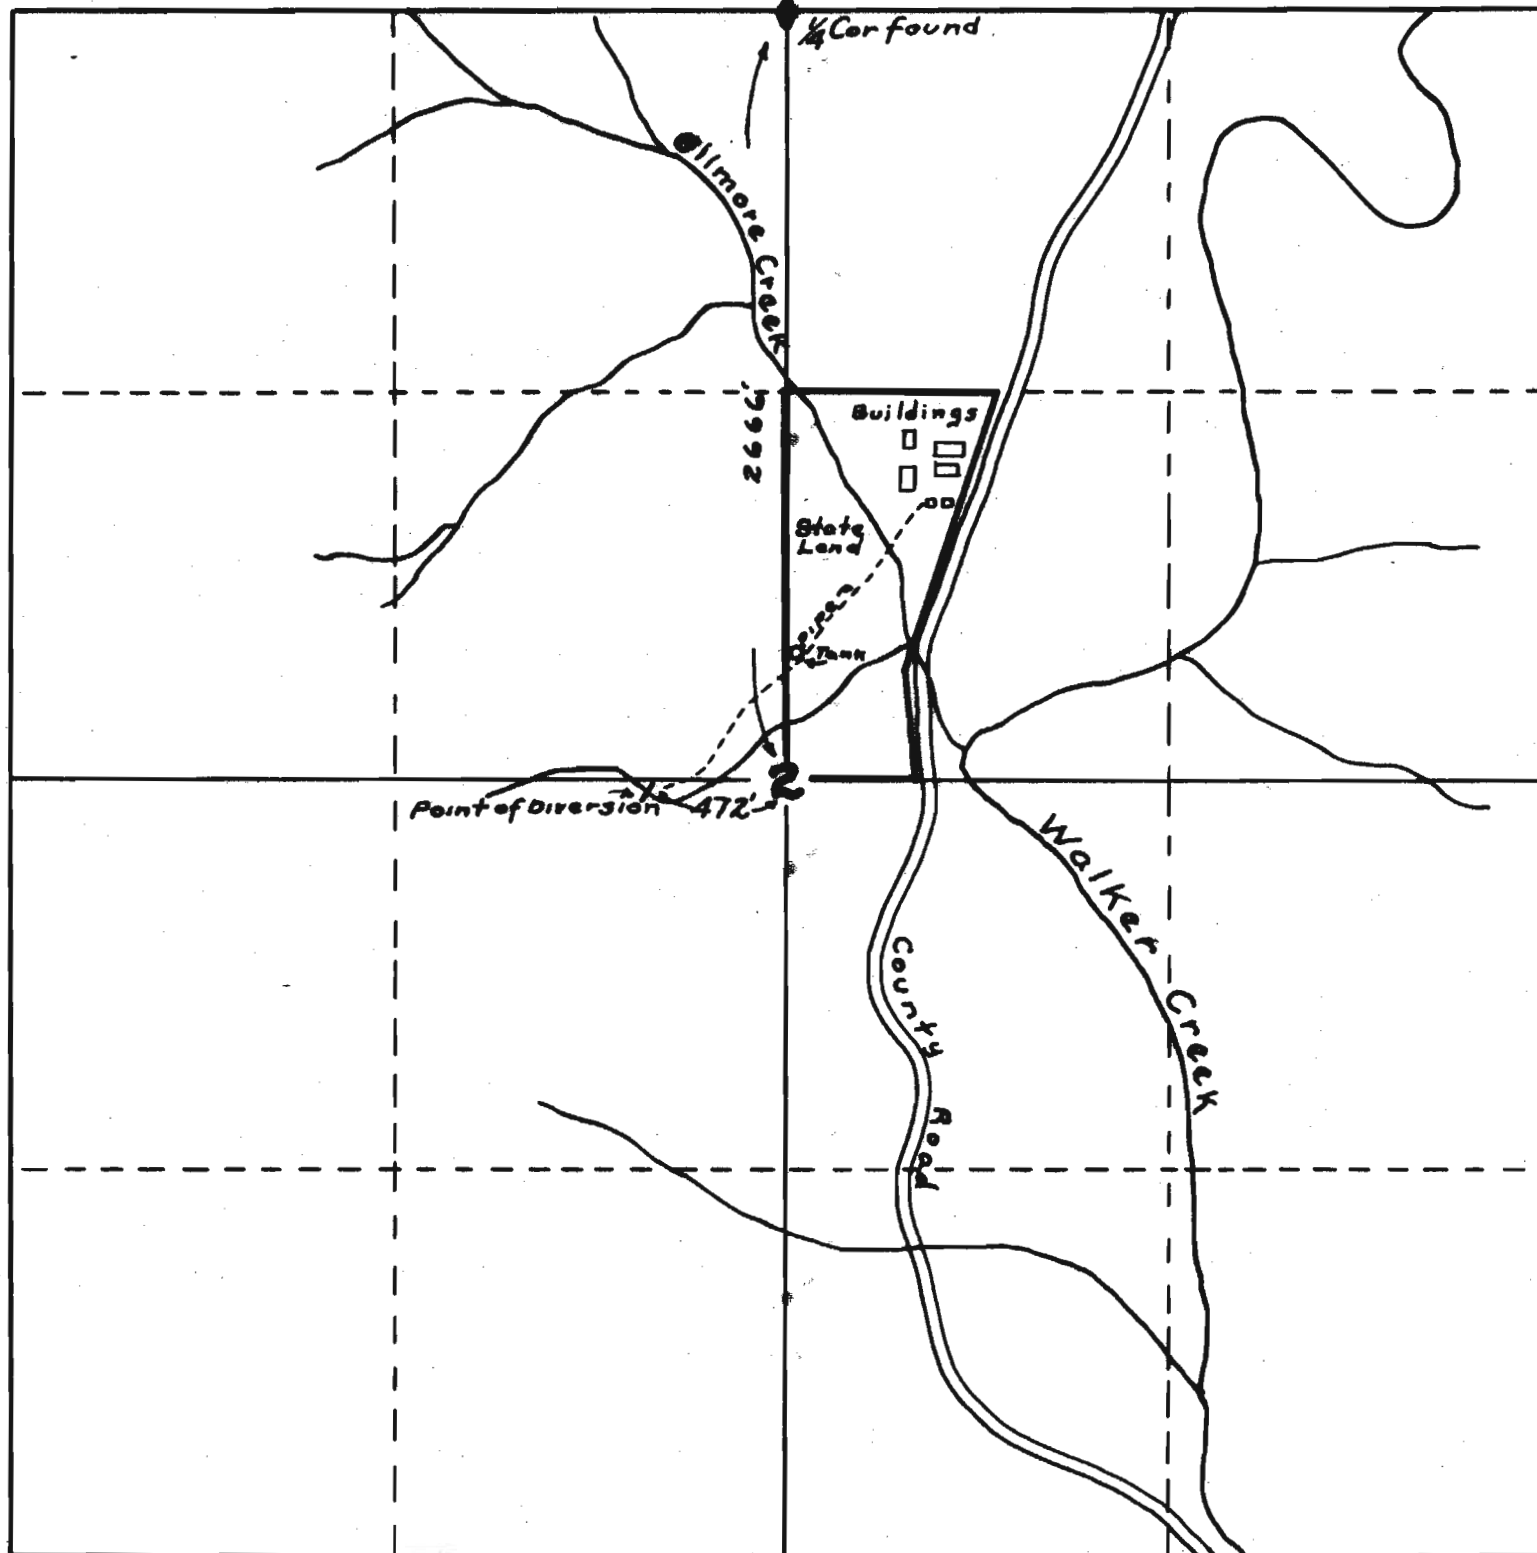

20498
1-12A

9-7-44 LWA

Application No. 20498
Permit No. 16002