


SECTION

S.W. 1/4 Sec. 29

N.W. 1/4 " 32

TOWNSHIP 175, RANGE 4 W, W. M.

North

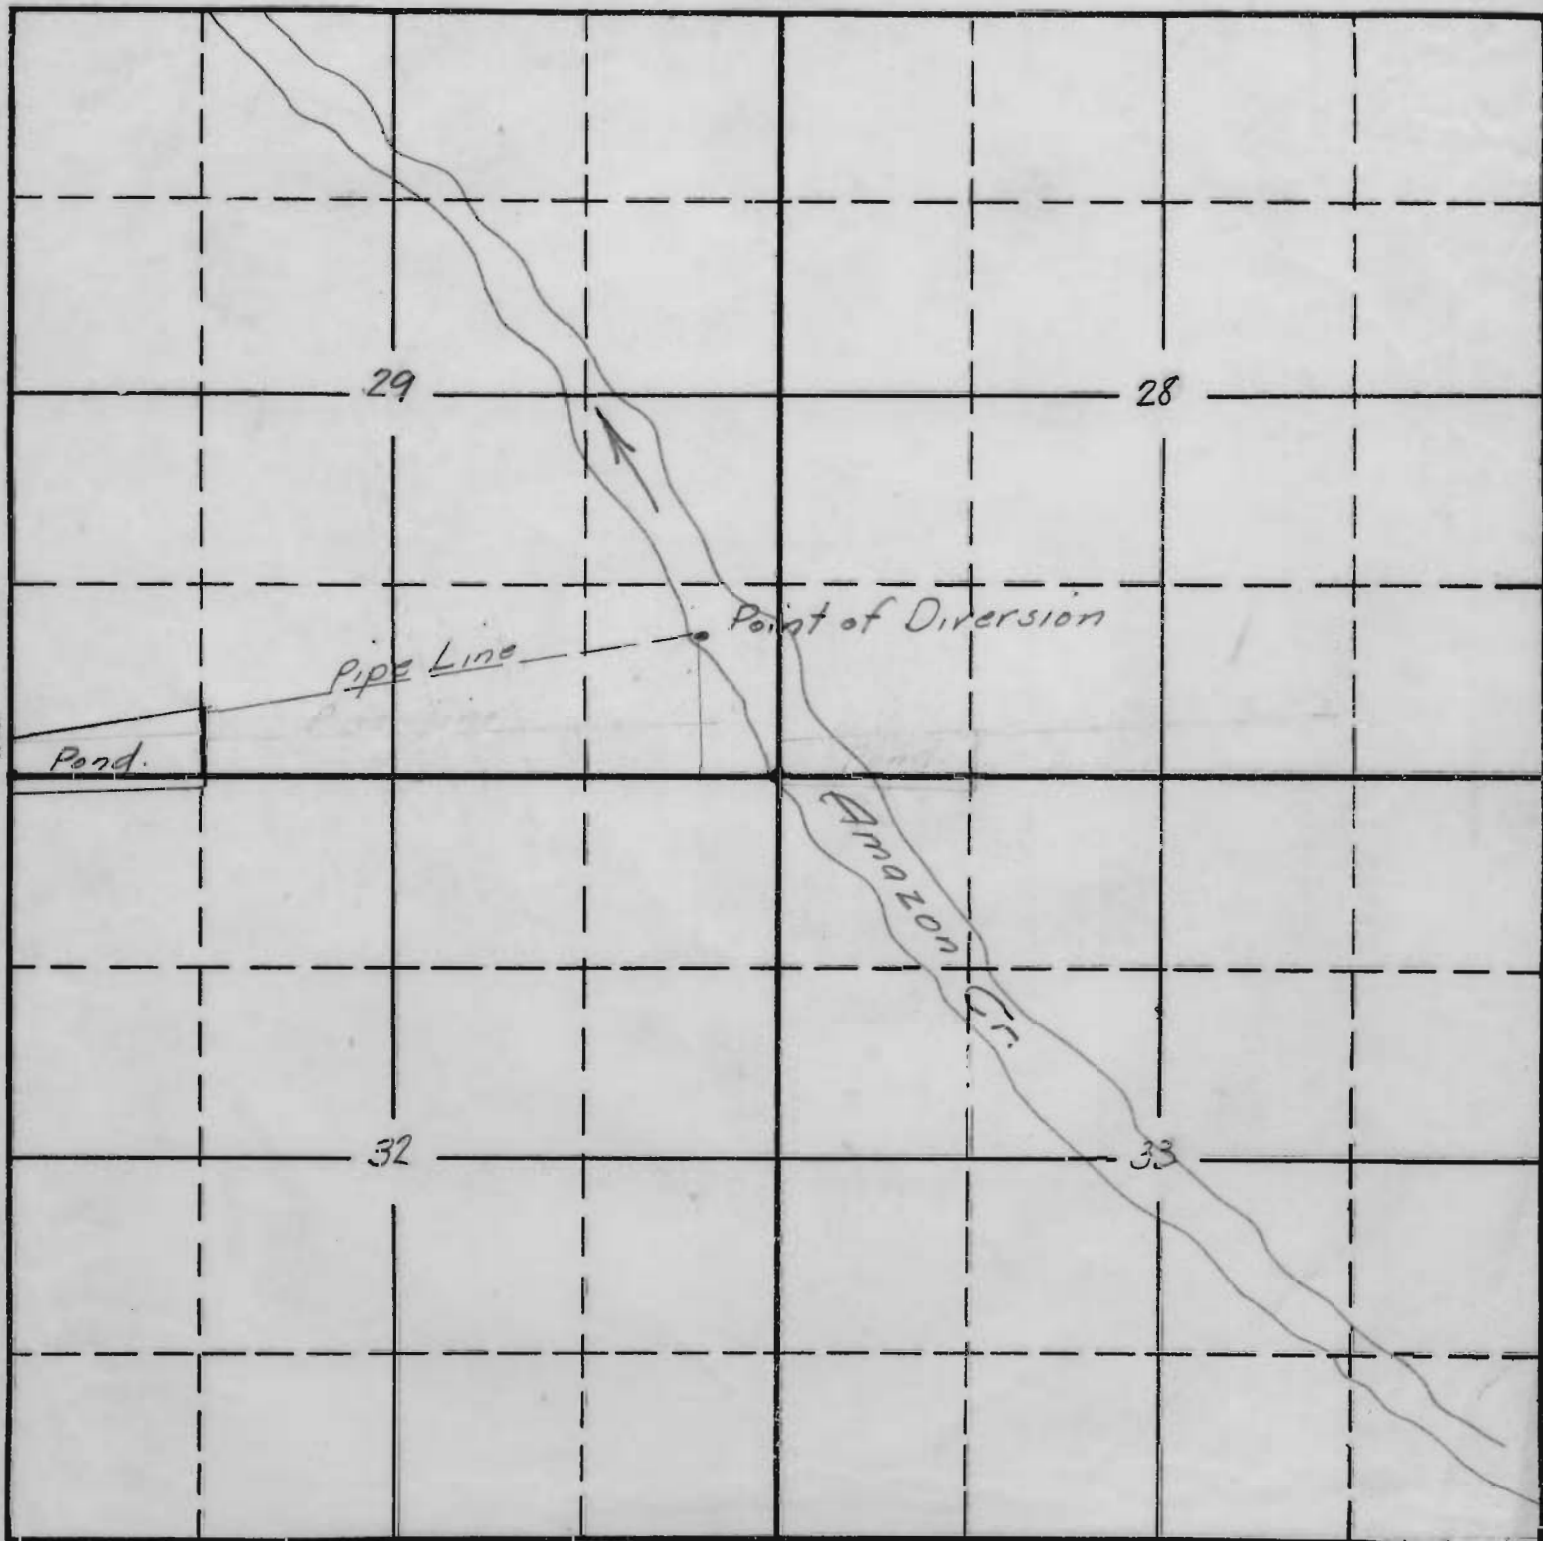

South

APPLICATION No. R-2069  
2069  
PERMIT No. R-810  
16156